


Wall details shown for information only, not for construction issue

Please note:
Wall build up to be certified by others.

For detailed view A,B,C please refer to the final page of this document.

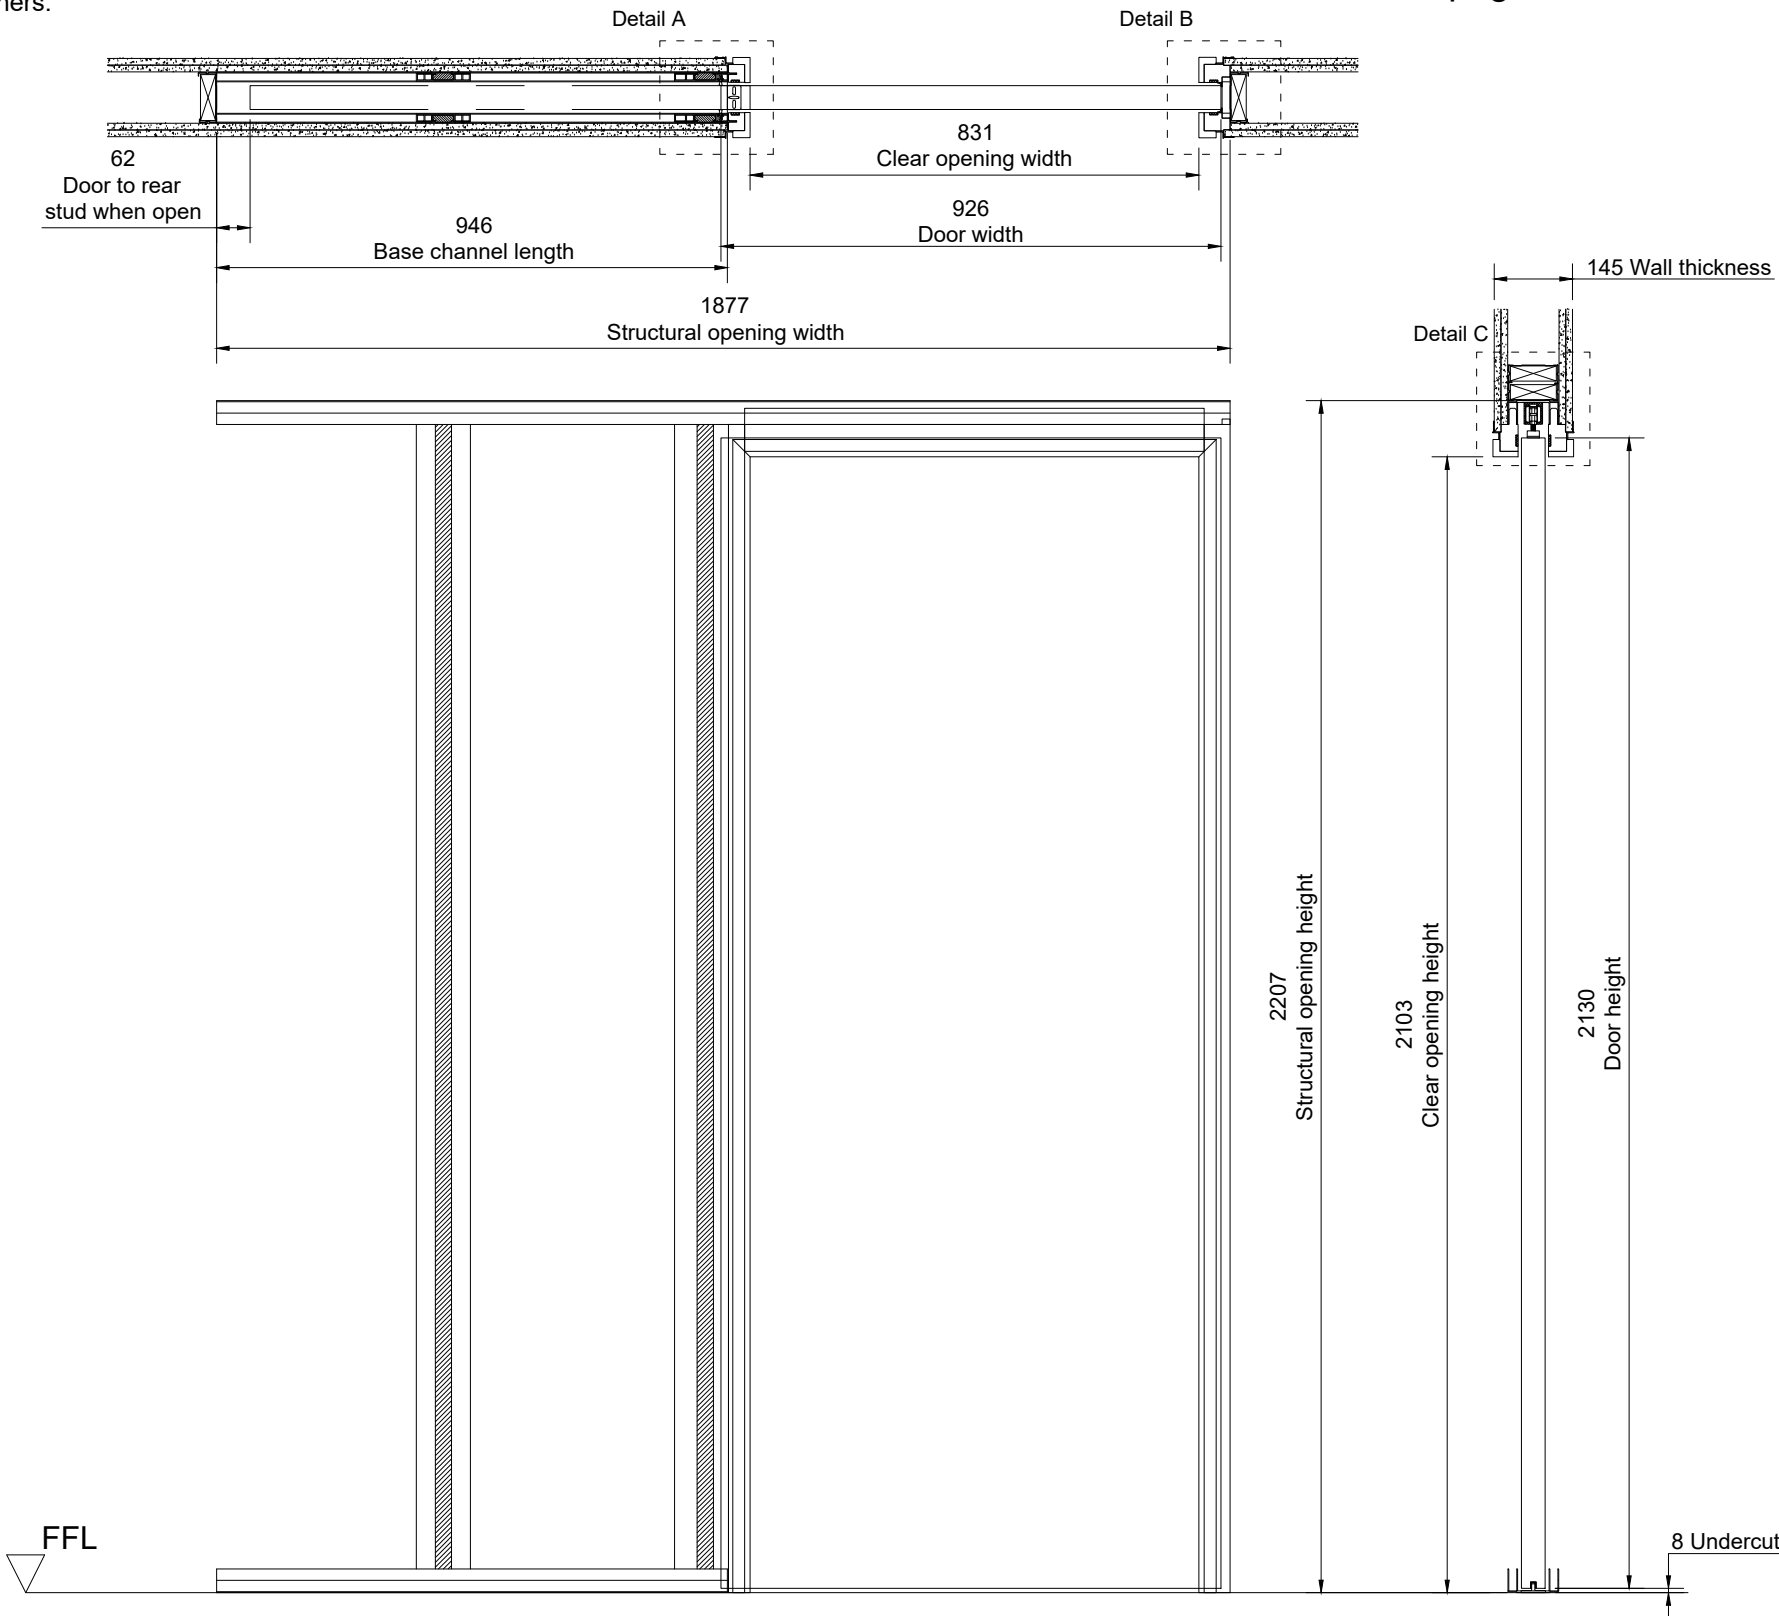



FIRE RATING	EI30
FIRE STOPPING	INCLUDED
ACOUSTIC RATING	N/A
Results declared reflect the optimum achievable within the limitations of the test standard and sites specific average results may vary where building elements of different materials interface altering natural acoustic deflection.	

Selo are not the designers responsible for any wall detail if shown, you should know that we are not aware of any fire test evidence for wall constructions which are not, standard as defined in EN1363-1:2020, nor is it our responsibility to establish if such evidence exists. Tested detail in accordance with EN1634-1, requires standard supporting wall constructions with a minimum of 200mm either side and above door frame. Flexible wall construction requirement is a minimum of 300mm between apertures. Outside of these minimum dimensions specific fire test evidence should be sought. All requirements of the Fire resistance field of application report from Warringtonfire, for the Selo product/s included in this drawing must be ensured, or an alternative fire assessment for any deviation including non-standard wall details must be sought from a competent and designated body for producing fire resistance assessments.

FOR FURTHER TECHNICAL DETAIL AND INFORMATION PLEASE
CONTACT THE SALES TEAM AT sales@enigmapocketdoors.com

Pocket kit suitable for doors within the following size ranges:
400-926mm wide and up to 2130mm high.


				Please report errors and omissions		MATERIAL:	N/A	FINISH:	N/A	COLOUR:	N/A		
				Remove all burrs and sharp edges.		PROJECT:	ENIGMA				TOLERANCES IN mm UNLESS OTHERWISE NOTED		
				DRAWN:	CK	22/08/22	INT DWG NO:	SEL-PRT-10212				X	± 1
				CHECKED:			EXT DWG NO:	SEL-DRW-PRD-ENIG-2542				X.X	±0.5
				APPROVED:			DESCRIPTION:	Enigma Shadow Gap EI30 Kit 400-926mm				ANGULAR	±0.5 DEG
A	First Issue.	CK	22/08/22					SCALE: 1:14 @ A3		SHEET: 1 OF 7		DO NOT SCALE PRINT	
REV:	COMMENT:	REVISED BY:	DATE:									<div>REV. A</div>	

Wall details shown for information only, not for construction issue

Please note:
Wall build up to be certified by others.

For detailed view A,B,C please refer to the final page of this document.

FIRE RATING	EI30
FIRE STOPPING	INCLUDED
ACOUSTIC RATING	N/A
Results declared reflect the optimum achievable within the limitations of the test standard and sites specific average results may vary where building elements of different materials interface altering natural acoustic deflection.	

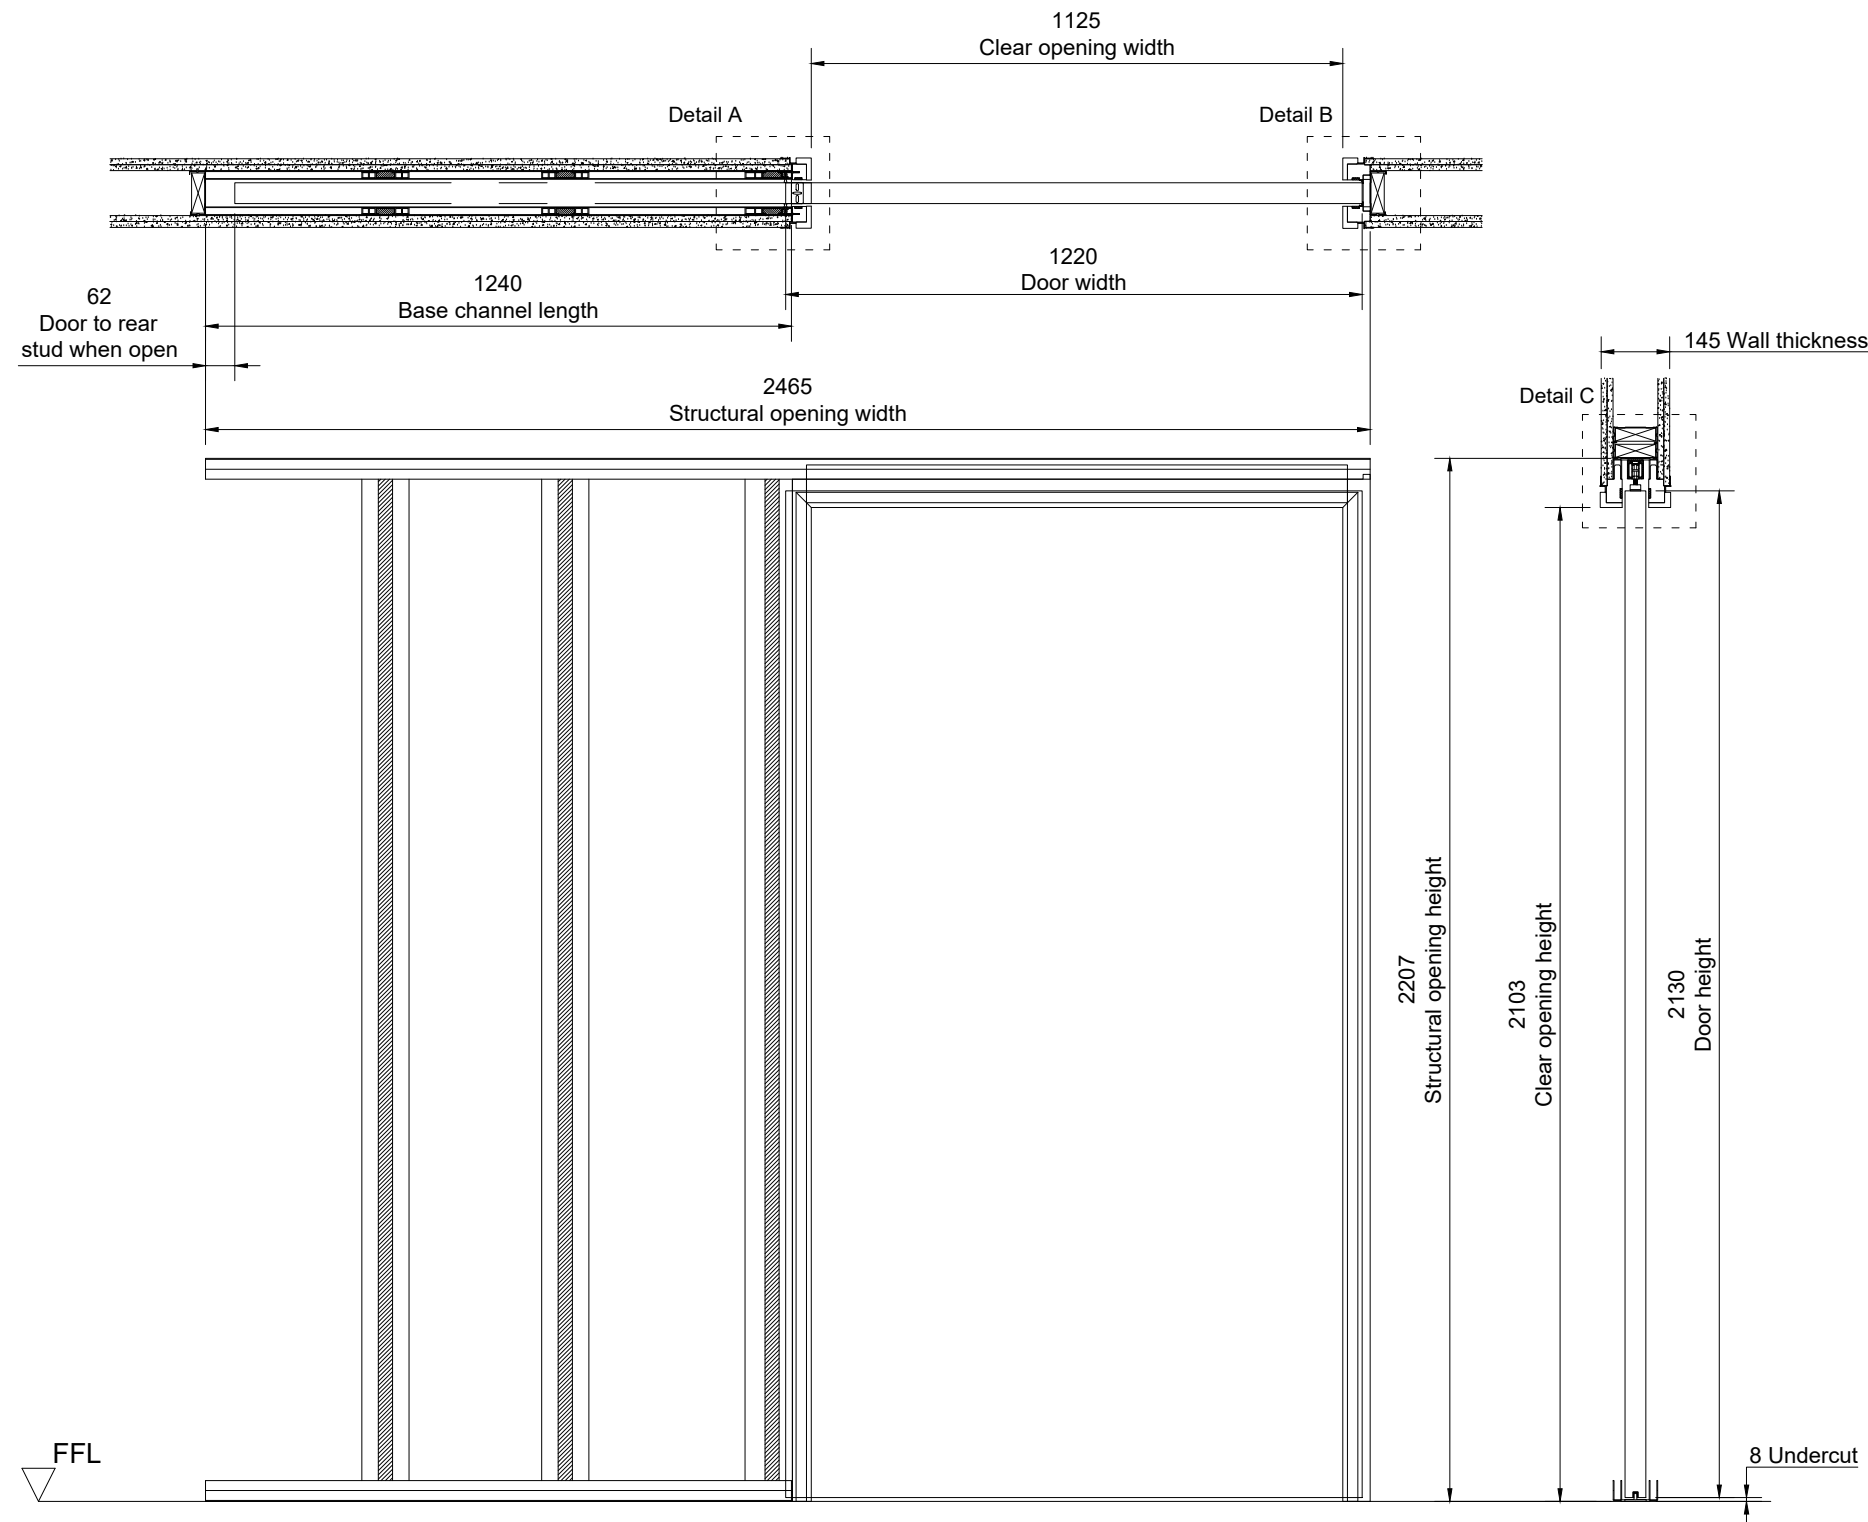

Selo are not the designers responsible for any wall detail if shown, you should know that we are not aware of any fire test evidence for wall constructions which are not, standard as defined in EN1363-1:2020, nor is it our responsibility to establish if such evidence exists. Tested detail in accordance with EN1634-1, requires standard supporting wall constructions with a minimum of 200mm either side and above door frame. Flexible wall construction requirement is a minimum of 300mm between apertures. Outside of these minimum dimensions specific fire test evidence should be sought. All requirements of the Fire resistance field of application report from Warringtonfire, for the Selo product/s included in this drawing must be ensured, or an alternative fire assessment for any deviation including non-standard wall details must be sought from a competent and designated body for producing fire resistance assessments.

FOR FURTHER TECHNICAL DETAIL AND INFORMATION PLEASE
CONTACT THE SALES TEAM AT sales@enigmapocketdoors.com

Pocket kit suitable for doors within the following size ranges:
927-1220mm wide and up to 2130mm high.

				Please report errors and omissions			MATERIAL:	N/A	FINISH:	N/A	COLOUR:	N/A
				Remove all burrs and sharp edges.			PROJECT:	ENIGMA			TOLERANCES IN mm UNLESS OTHERWISE NOTED	
				DRAWN:	CK	30/08/22	INT DWG NO:	SEL-PRT-10213			X	± 1
				CHECKED:			EXT DWG NO:	SEL-DRW-PRD-ENIG-2542			X.X	±0.5
				APPROVED:			DESCRIPTION:	Enigma Shadow Gap EI30 Kit 927-1220mm			ANGULAR	±0.5 DEG
A	First Issue.	CK	30/08/22	<div>ENIGMA</div> <div>SLIDING POCKET DOORS</div>					DO NOT SCALE PRINT			
REV:	COMMENT:	REVISED BY:	DATE:						MILLIMETERS		REV.	
									SCALE: 1:16 @ A3		SHEET: 2 OF 7	


Drawing is provided to customers free of charge and the details shown are subject to the accuracy of the information provided to SELO at the time the drawing was originally requested. No duty of care is owed to the recipient or ant other third party and SELO cannot accept liability in respect to the details shown. The drawing should therefore be approved by the project design and management authority before use to ensure it meets with their specific requirements. It should also be read in conjunction with SELO's current literature available at www.selo-uk.com

Wall details shown for information only, not for construction issue

Please note:
Wall build up to be certified by others.

For detailed view A,B,C please refer to the final page of this document.

FIRE RATING	EI30
FIRE STOPPING	INCLUDED
ACOUSTIC RATING	N/A
Results declared reflect the optimum achievable within the limitations of the test standard and sites specific average results may vary where building elements of different materials interface altering natural acoustic deflection.	

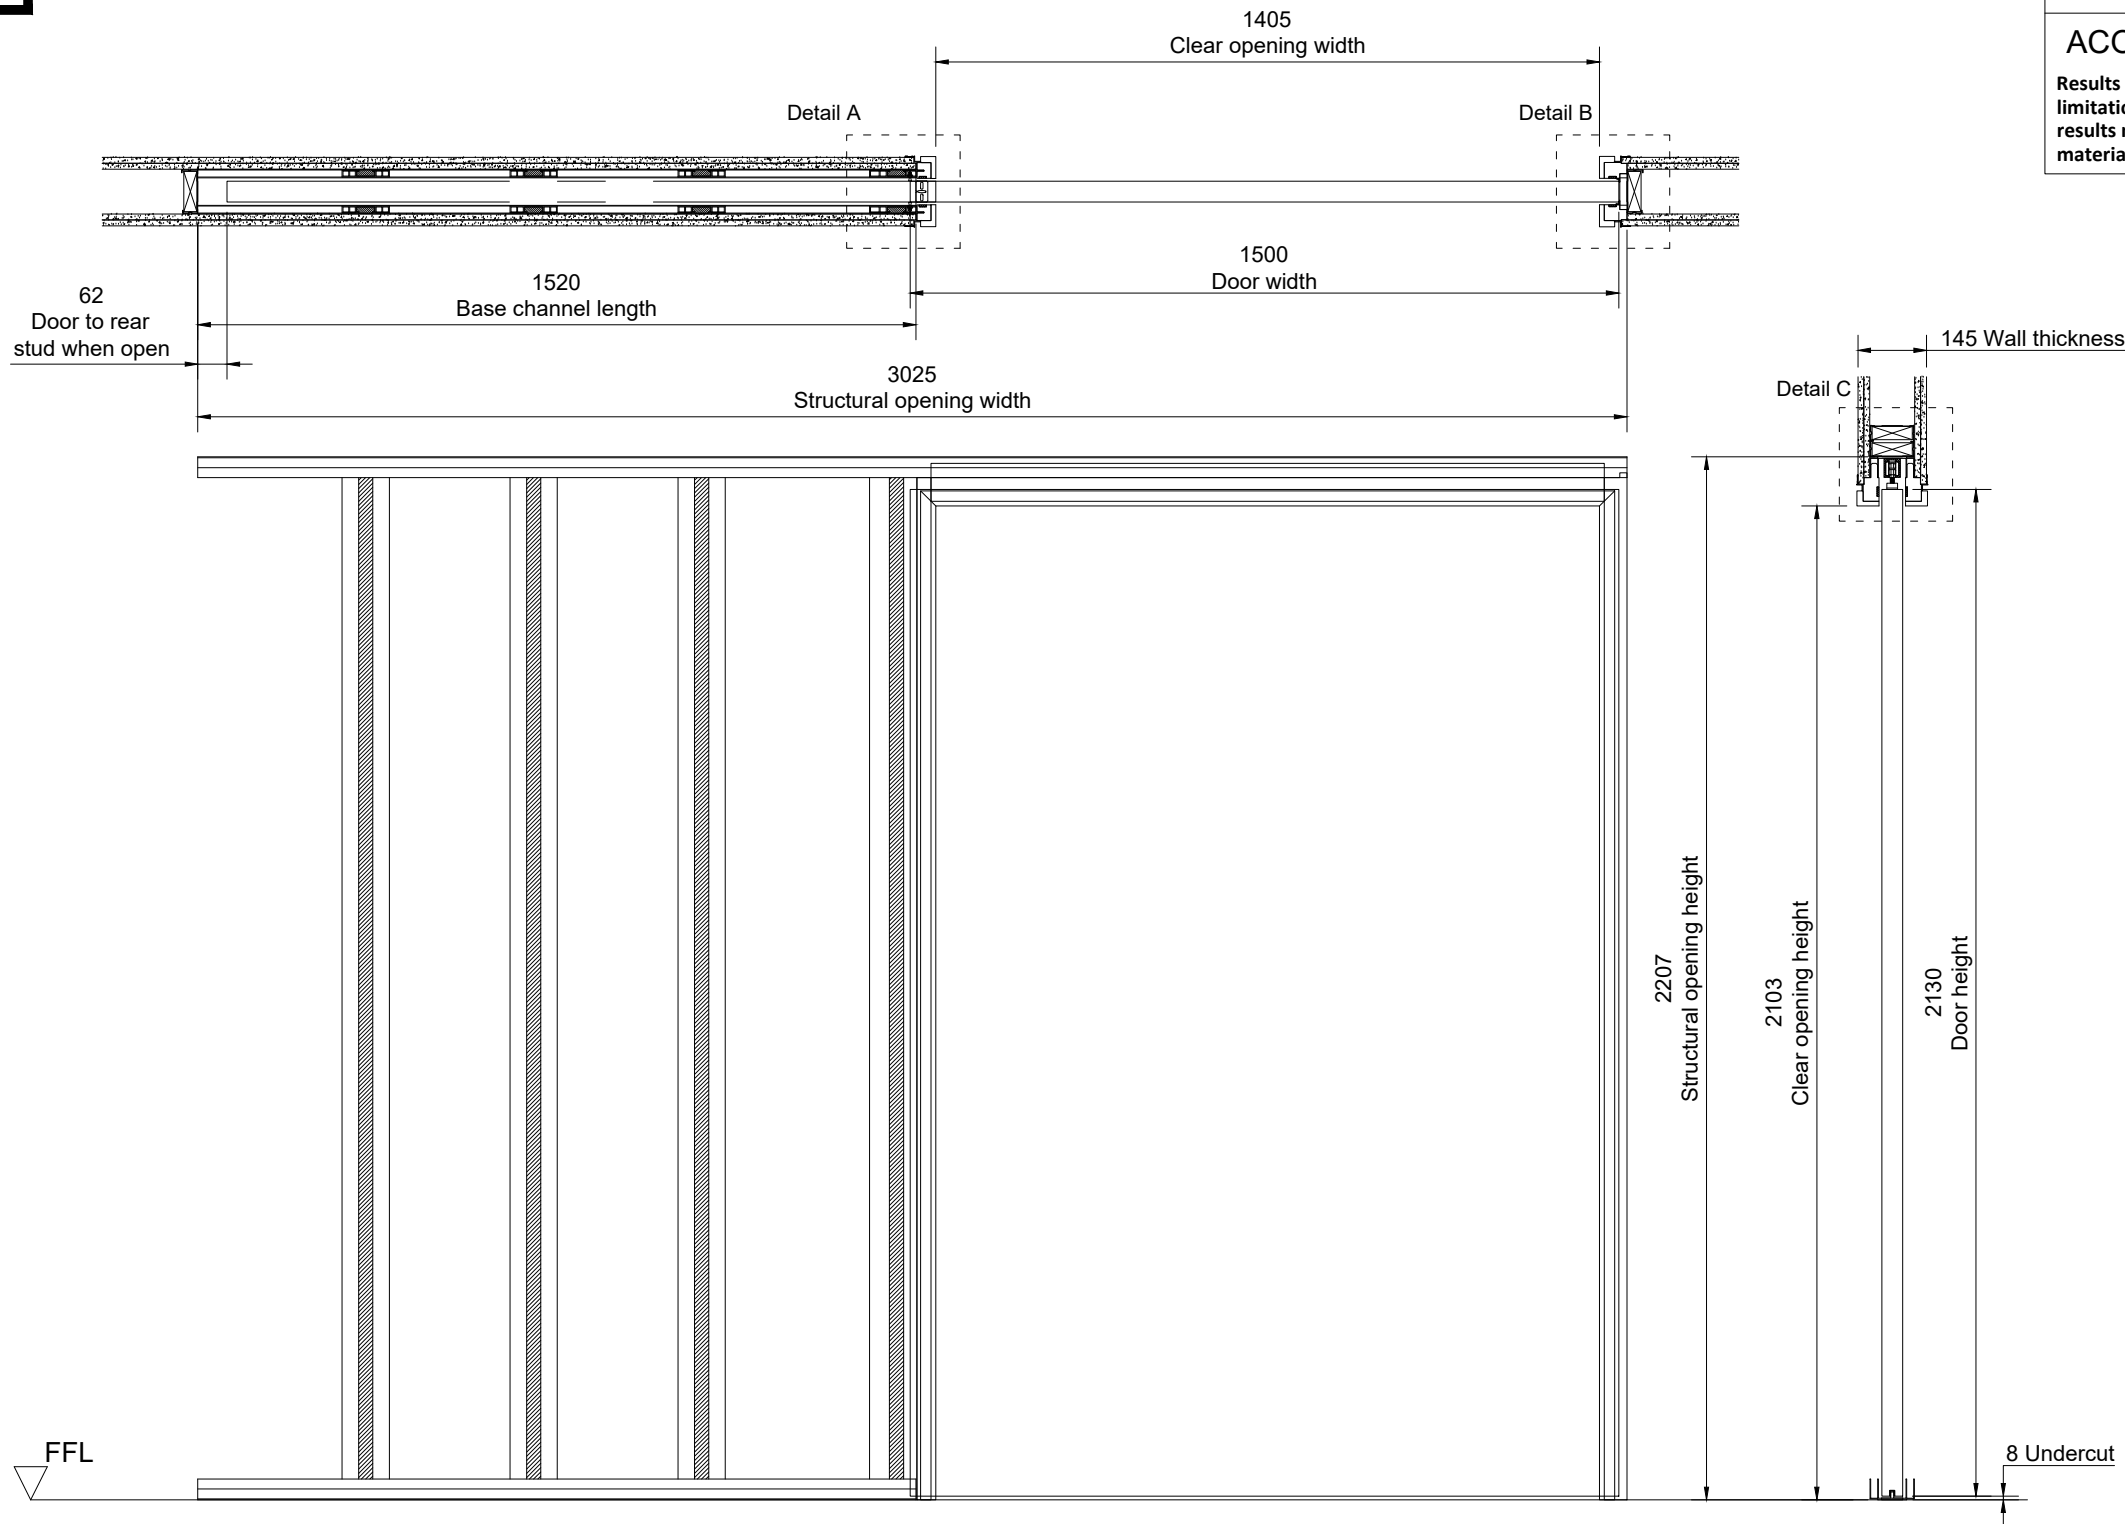

Selo are not the designers responsible for any wall detail if shown, you should know that we are not aware of any fire test evidence for wall constructions which are not, standard as defined in EN1363-1:2020, nor is it our responsibility to establish if such evidence exists. Tested detail in accordance with EN1634-1, requires standard supporting wall constructions with a minimum of 200mm either side and above door frame. Flexible wall construction requirement is a minimum of 300mm between apertures. Outside of these minimum dimensions specific fire test evidence should be sought. All requirements of the Fire resistance field of application report from Warringtonfire, for the Selo product/s included in this drawing must be ensured, or an alternative fire assessment for any deviation including non-standard wall details must be sought from a competent and designated body for producing fire resistance assessments.

FOR FURTHER TECHNICAL DETAIL AND INFORMATION PLEASE
CONTACT THE SALES TEAM AT sales@enigmapocketdoors.com


Pocket kit suitable for doors within the following size ranges:
1221-1500mm wide and up to 2130mm high.

				Please report errors and omissions		MATERIAL:	N/A	FINISH:	N/A	COLOUR:	N/A		
				Remove all burrs and sharp edges.		PROJECT:	ENIGMA				TOLERANCES IN mm UNLESS OTHERWISE NOTED		
				DRAWN:	CK	30/08/22	INT DWG NO:	SEL-PRT-10214				X	± 1
				CHECKED:			EXT DWG NO:	SE:-DRW-PRD-ENIG-2542				X.X	±0.5
				APPROVED:			DESCRIPTION:	Enigma Shadow Gap EI30 Kit 1221-1500mm				ANGULAR	±0.5 DEG
A	First Issue.	CK	30/08/22	<div>ENIGMA.</div> <div>SLIDING POCKET DOORS</div>				SCALE: 1:16 @ A3		SHEET: 3 OF 7		DO NOT SCALE PRINT	
REV:	COMMENT:	REVISED BY:	DATE:									MILLIMETERS	REV. A

Wall details shown for information only, not for construction issue

Please note:
Wall build up to be certified by others.

For detailed view A,B,C please refer to the final page of this document.

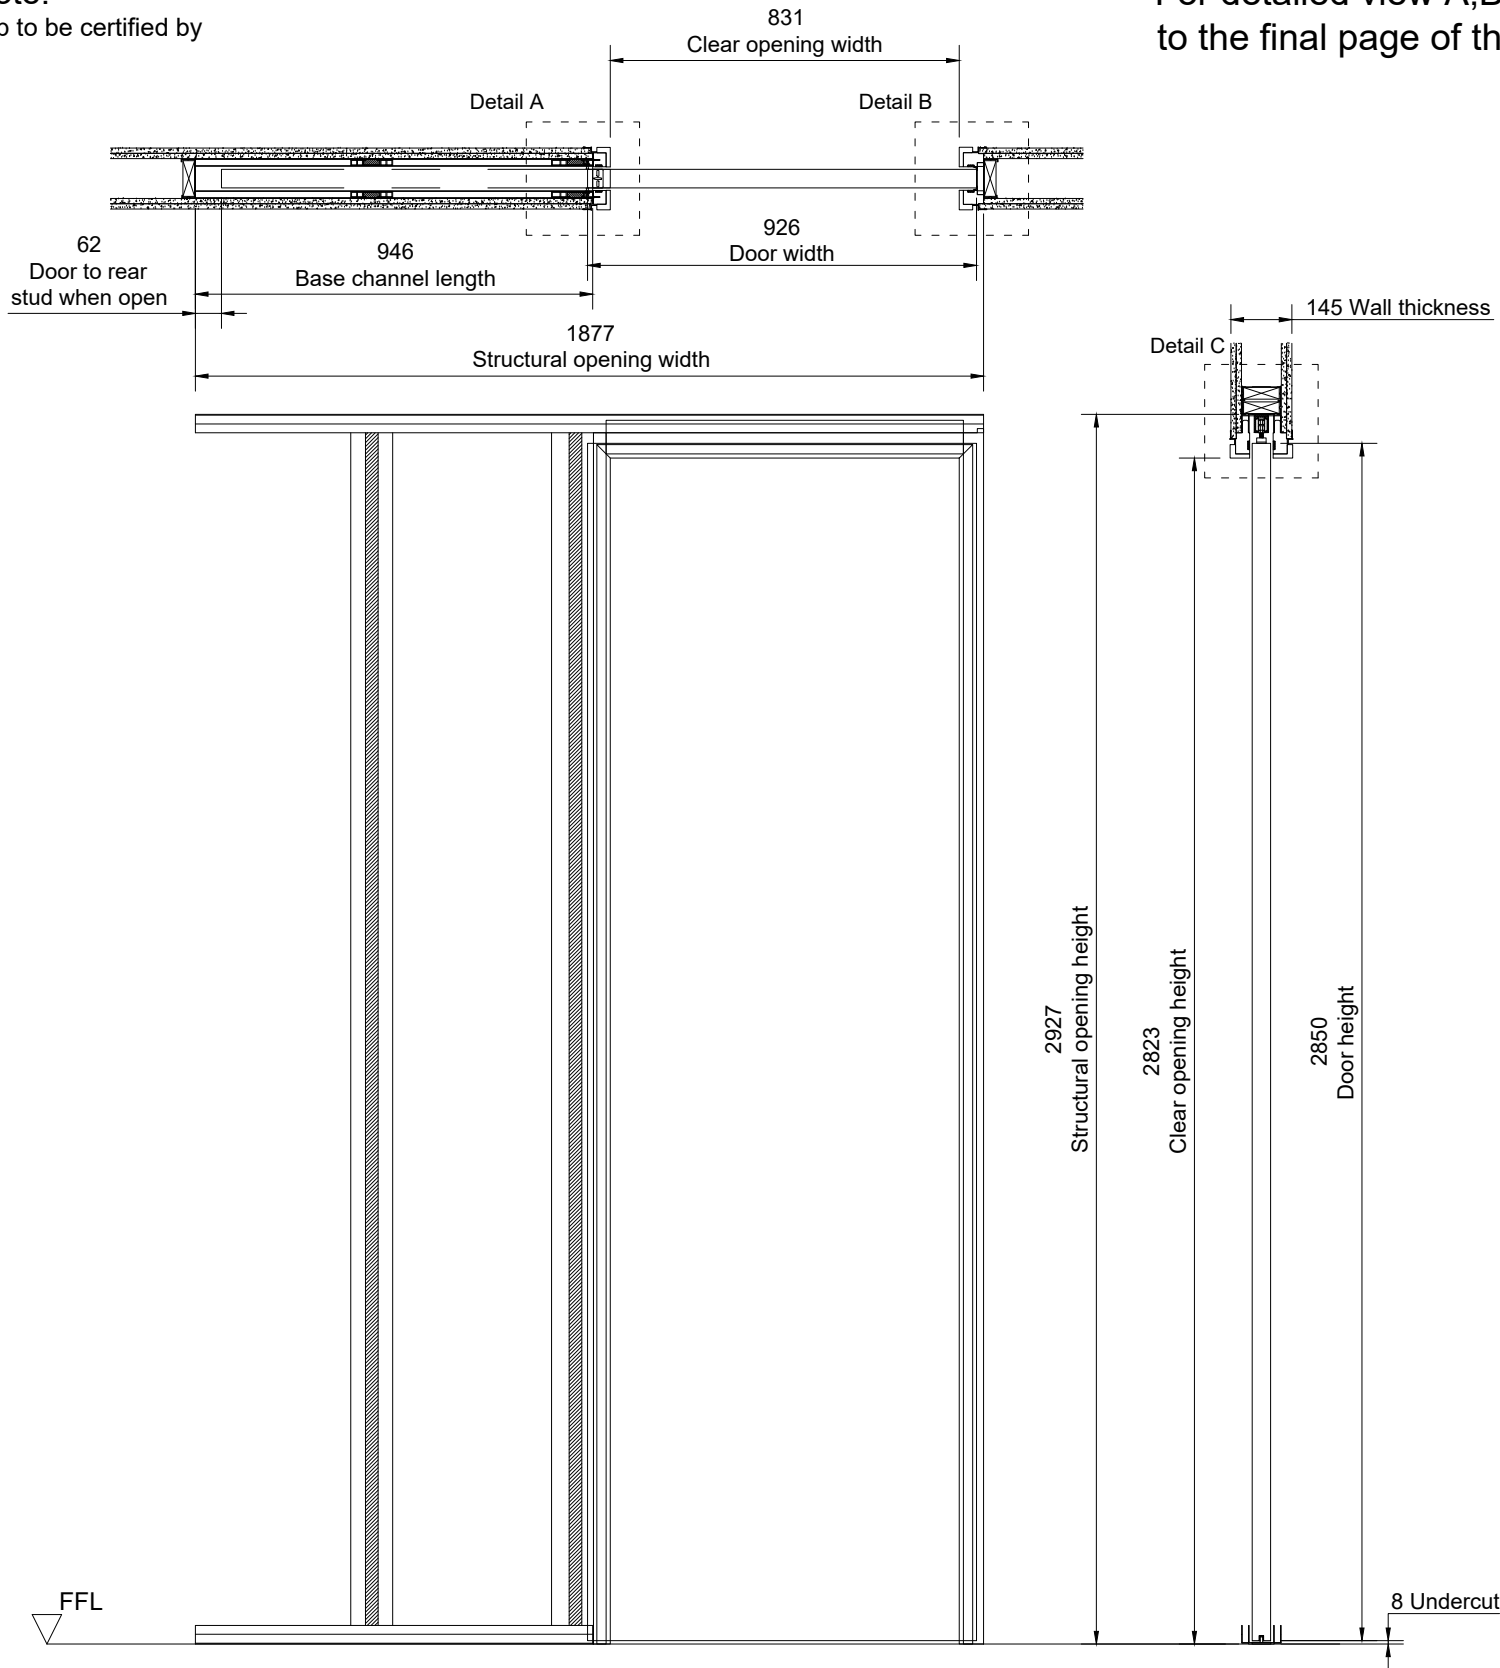

FIRE RATING	EI30
FIRE STOPPING	INCLUDED
ACOUSTIC RATING	N/A
Results declared reflect the optimum achievable within the limitations of the test standard and sites specific average results may vary where building elements of different materials interface altering natural acoustic deflection.	

Selo are not the designers responsible for any wall detail if shown, you should know that we are not aware of any fire test evidence for wall constructions which are not, standard as defined in EN1363-1:2020, nor is it our responsibility to establish if such evidence exists. Tested detail in accordance with EN1634-1, requires standard supporting wall constructions with a minimum of 200mm either side and above door frame. Flexible wall construction requirement is a minimum of 300mm between apertures. Outside of these minimum dimensions specific fire test evidence should be sought. All requirements of the Fire resistance field of application report from Warringtonfire, for the Selo product/s included in this drawing must be ensured, or an alternative fire assessment for any deviation including non-standard wall details must be sought from a competent and designated body for producing fire resistance assessments.

FOR FURTHER TECHNICAL DETAIL AND INFORMATION PLEASE
CONTACT THE SALES TEAM AT sales@enigmapocketdoors.com

Pocket kit suitable for doors within the following size ranges:
400-926mm wide and up to 2850mm high.


				Please report errors and omissions		MATERIAL:	N/A	FINISH:	N/A	COLOUR:	N/A	
				Remove all burrs and sharp edges.		PROJECT:	ENIGMA				TOLERANCES IN mm UNLESS OTHERWISE NOTED	
				DRAWN:	CK	30/08/22	INT DWG NO:	SEL-PRT-10215				X ± 1
				CHECKED:			EXT DWG NO:	SEL-DRW-PRD-ENIG-2542				X.X ±0.5 ANGULAR ±0.5 DEG
				APPROVED:			DESCRIPTION:	Enigma Shadow Gap Tall EI30 Kit 400-926mm				DO NOT SCALE PRINT
A	First Issue.	CK	30/08/22	<div>ENIGMA</div> <div>SLIDING POCKET DOORS</div>				SCALE: 1:18 @ A3				SHEET: 4 OF 7
REV:	COMMENT:	REVISED BY:	DATE:					DO NOT SCALE PRINT				
								MILLIMETERS				REV. A

Wall details shown for information only, not for construction issue

Please note:
Wall build up to be certified by others.

For detailed view A,B,C please refer to the final page of this document.

FIRE RATING	EI30
FIRE STOPPING	INCLUDED
ACOUSTIC RATING	N/A
Results declared reflect the optimum achievable within the limitations of the test standard and sites specific average results may vary where building elements of different materials interface altering natural acoustic deflection.	

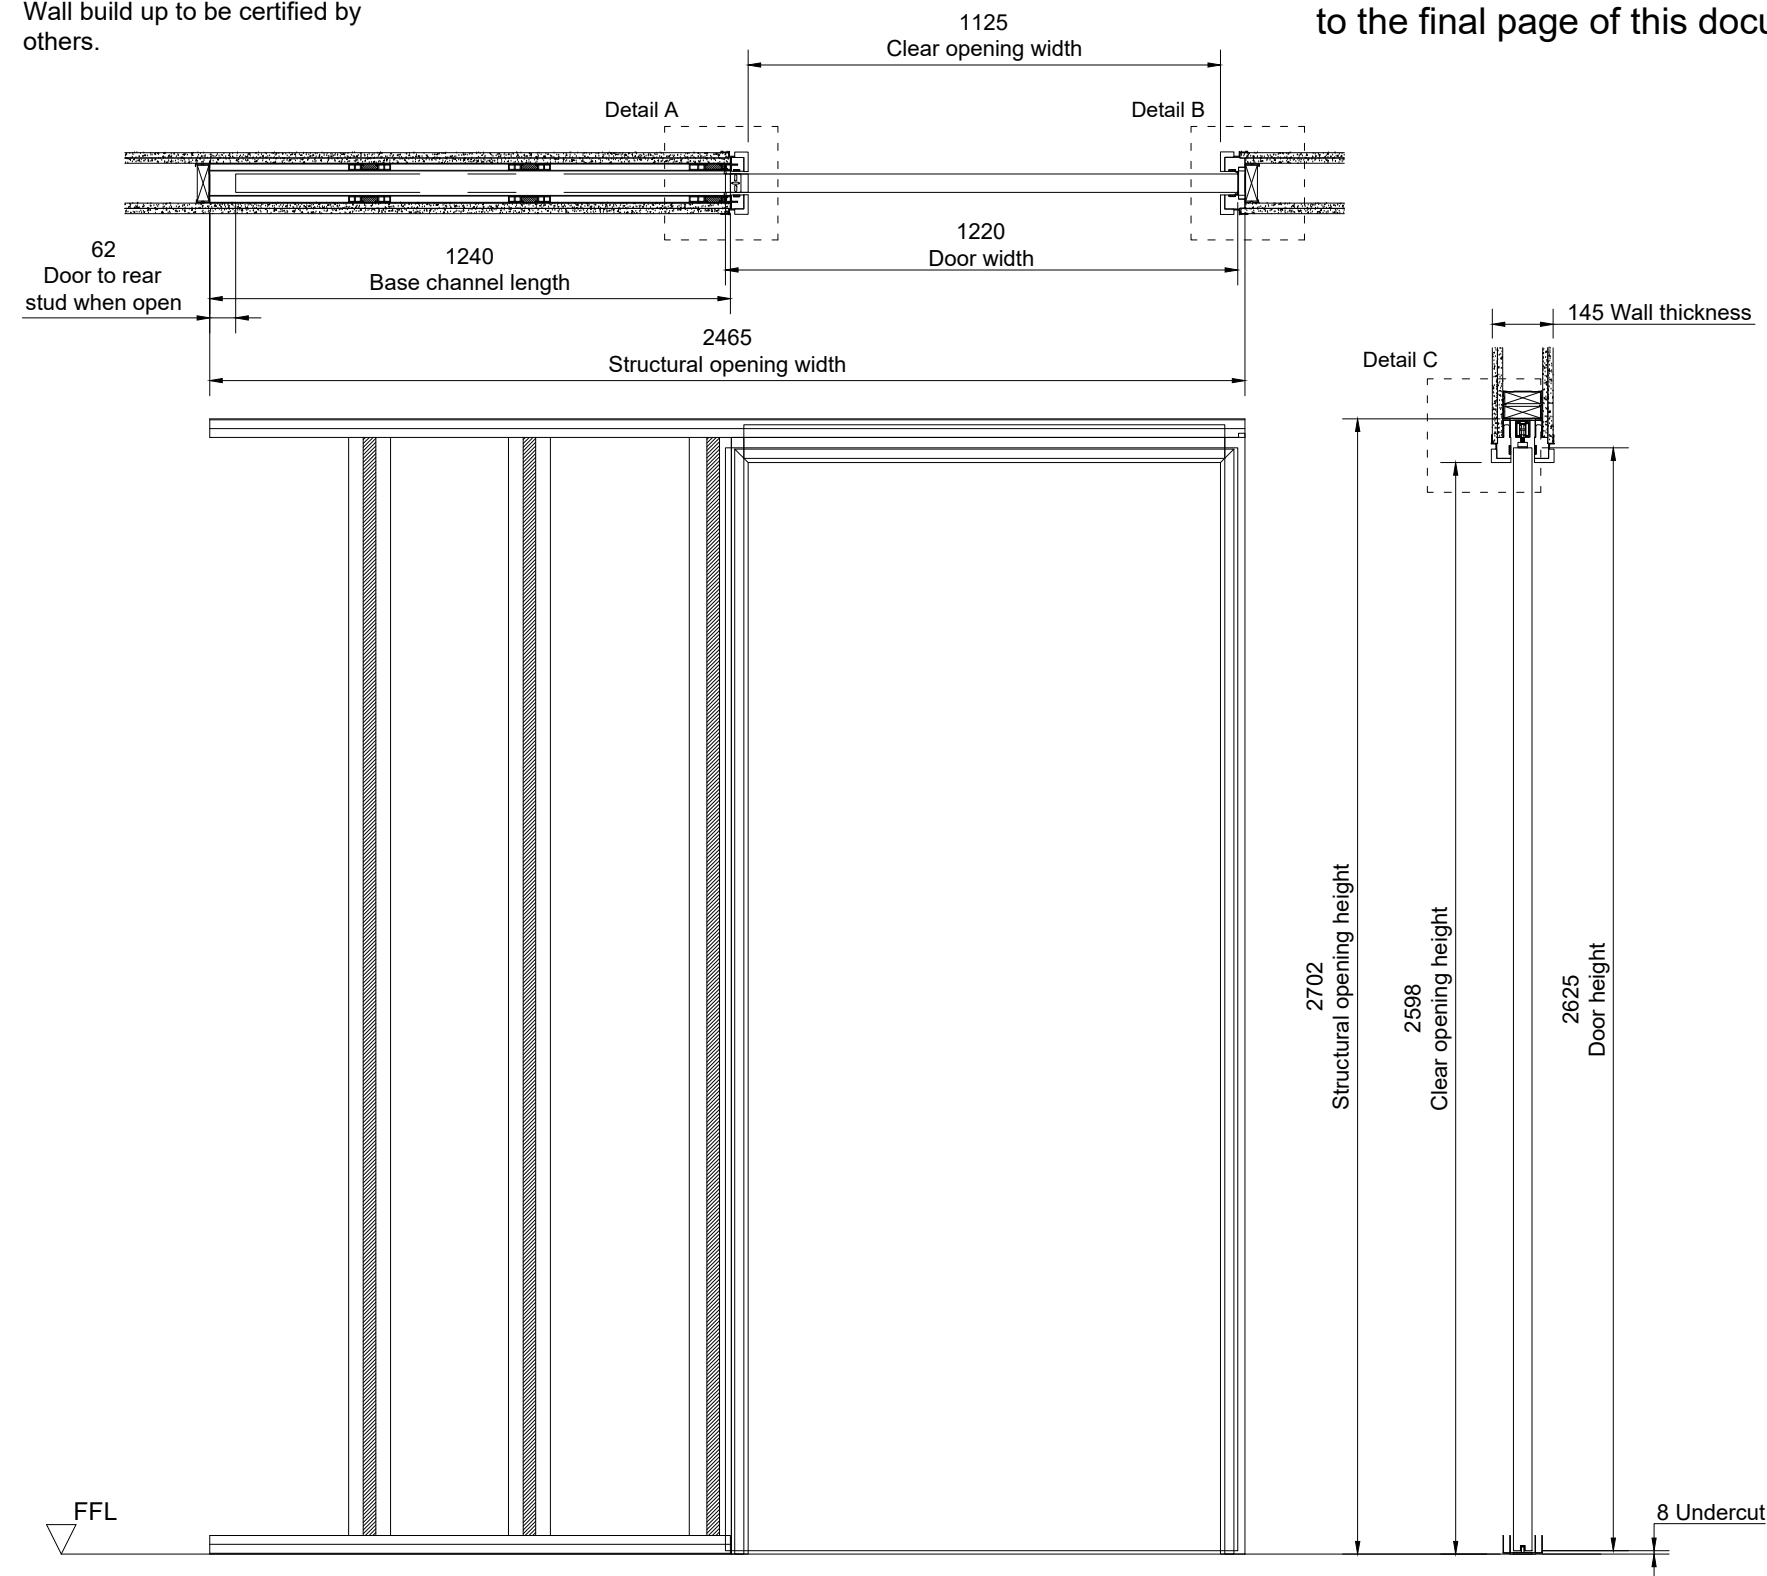

Selo are not the designers responsible for any wall detail if shown, you should know that we are not aware of any fire test evidence for wall constructions which are not, standard as defined in EN1363-1:2020, nor is it our responsibility to establish if such evidence exists.

Tested detail in accordance with EN1634-1, requires standard supporting wall constructions with a minimum of 200mm either side and above door frame. Flexible wall construction requirement is a minimum of 300mm between apertures. Outside of these minimum dimensions specific fire test evidence should be sought.

All requirements of the Fire resistance field of application report from Warringtonfire, for the Selo product/s included in this drawing must be ensured, or an alternative fire assessment for any deviation including non-standard wall details must be sought from a competent and designated body for producing fire resistance assessments.


 

FOR FURTHER TECHNICAL DETAIL AND INFORMATION PLEASE
CONTACT THE SALES TEAM AT sales@enigmapocketdoors.com

Pocket kit suitable for doors within the following size ranges:

927-1045mm wide and up to 2850mm high.

1131-1220mm wide and up to 2625mm high.

For doors that fall within the 1046-1130mm range the height varies, please use the online calculator on the Enigma pocket door website or contact our sales office who would be more than happy to help in calculating the door height.


				Please report errors and omissions			MATERIAL:	N/A	FINISH:	N/A	COLOUR:	N/A	
				Remove all burrs and sharp edges.			PROJECT:	ENIGMA					TOLERANCES IN mm UNLESS OTHERWISE NOTED
				DRAWN:	CK	30/08/22	INT DWG NO:	SEL-PRT-10216					X ± 1
				CHECKED:			EXT DWG NO:	SEL-DRW-PRD-ENIG-2542					X.X ±0.5
				APPROVED:			DESCRIPTION:	Enigma Shadow Gap Tall EI30 Kit 927-1220mm					ANGULAR ±0.5 DEG
A	First Issue.	CK	30/08/22					SCALE: 1:18 @ A3 SHEET: 5 OF 7					DO NOT SCALE PRINT
REV:	COMMENT:	REVISED BY:	DATE:										MILLIMETERS
													 

Wall details shown for information only, not for construction issue

Please note:
Wall build up to be certified by others.

For detailed view A,B,C please refer to the final page of this document.


FIRE RATING	EI30
FIRE STOPPING	INCLUDED
ACOUSTIC RATING	N/A
Results declared reflect the optimum achievable within the limitations of the test standard and sites specific average results may vary where building elements of different materials interface altering natural acoustic deflection.	



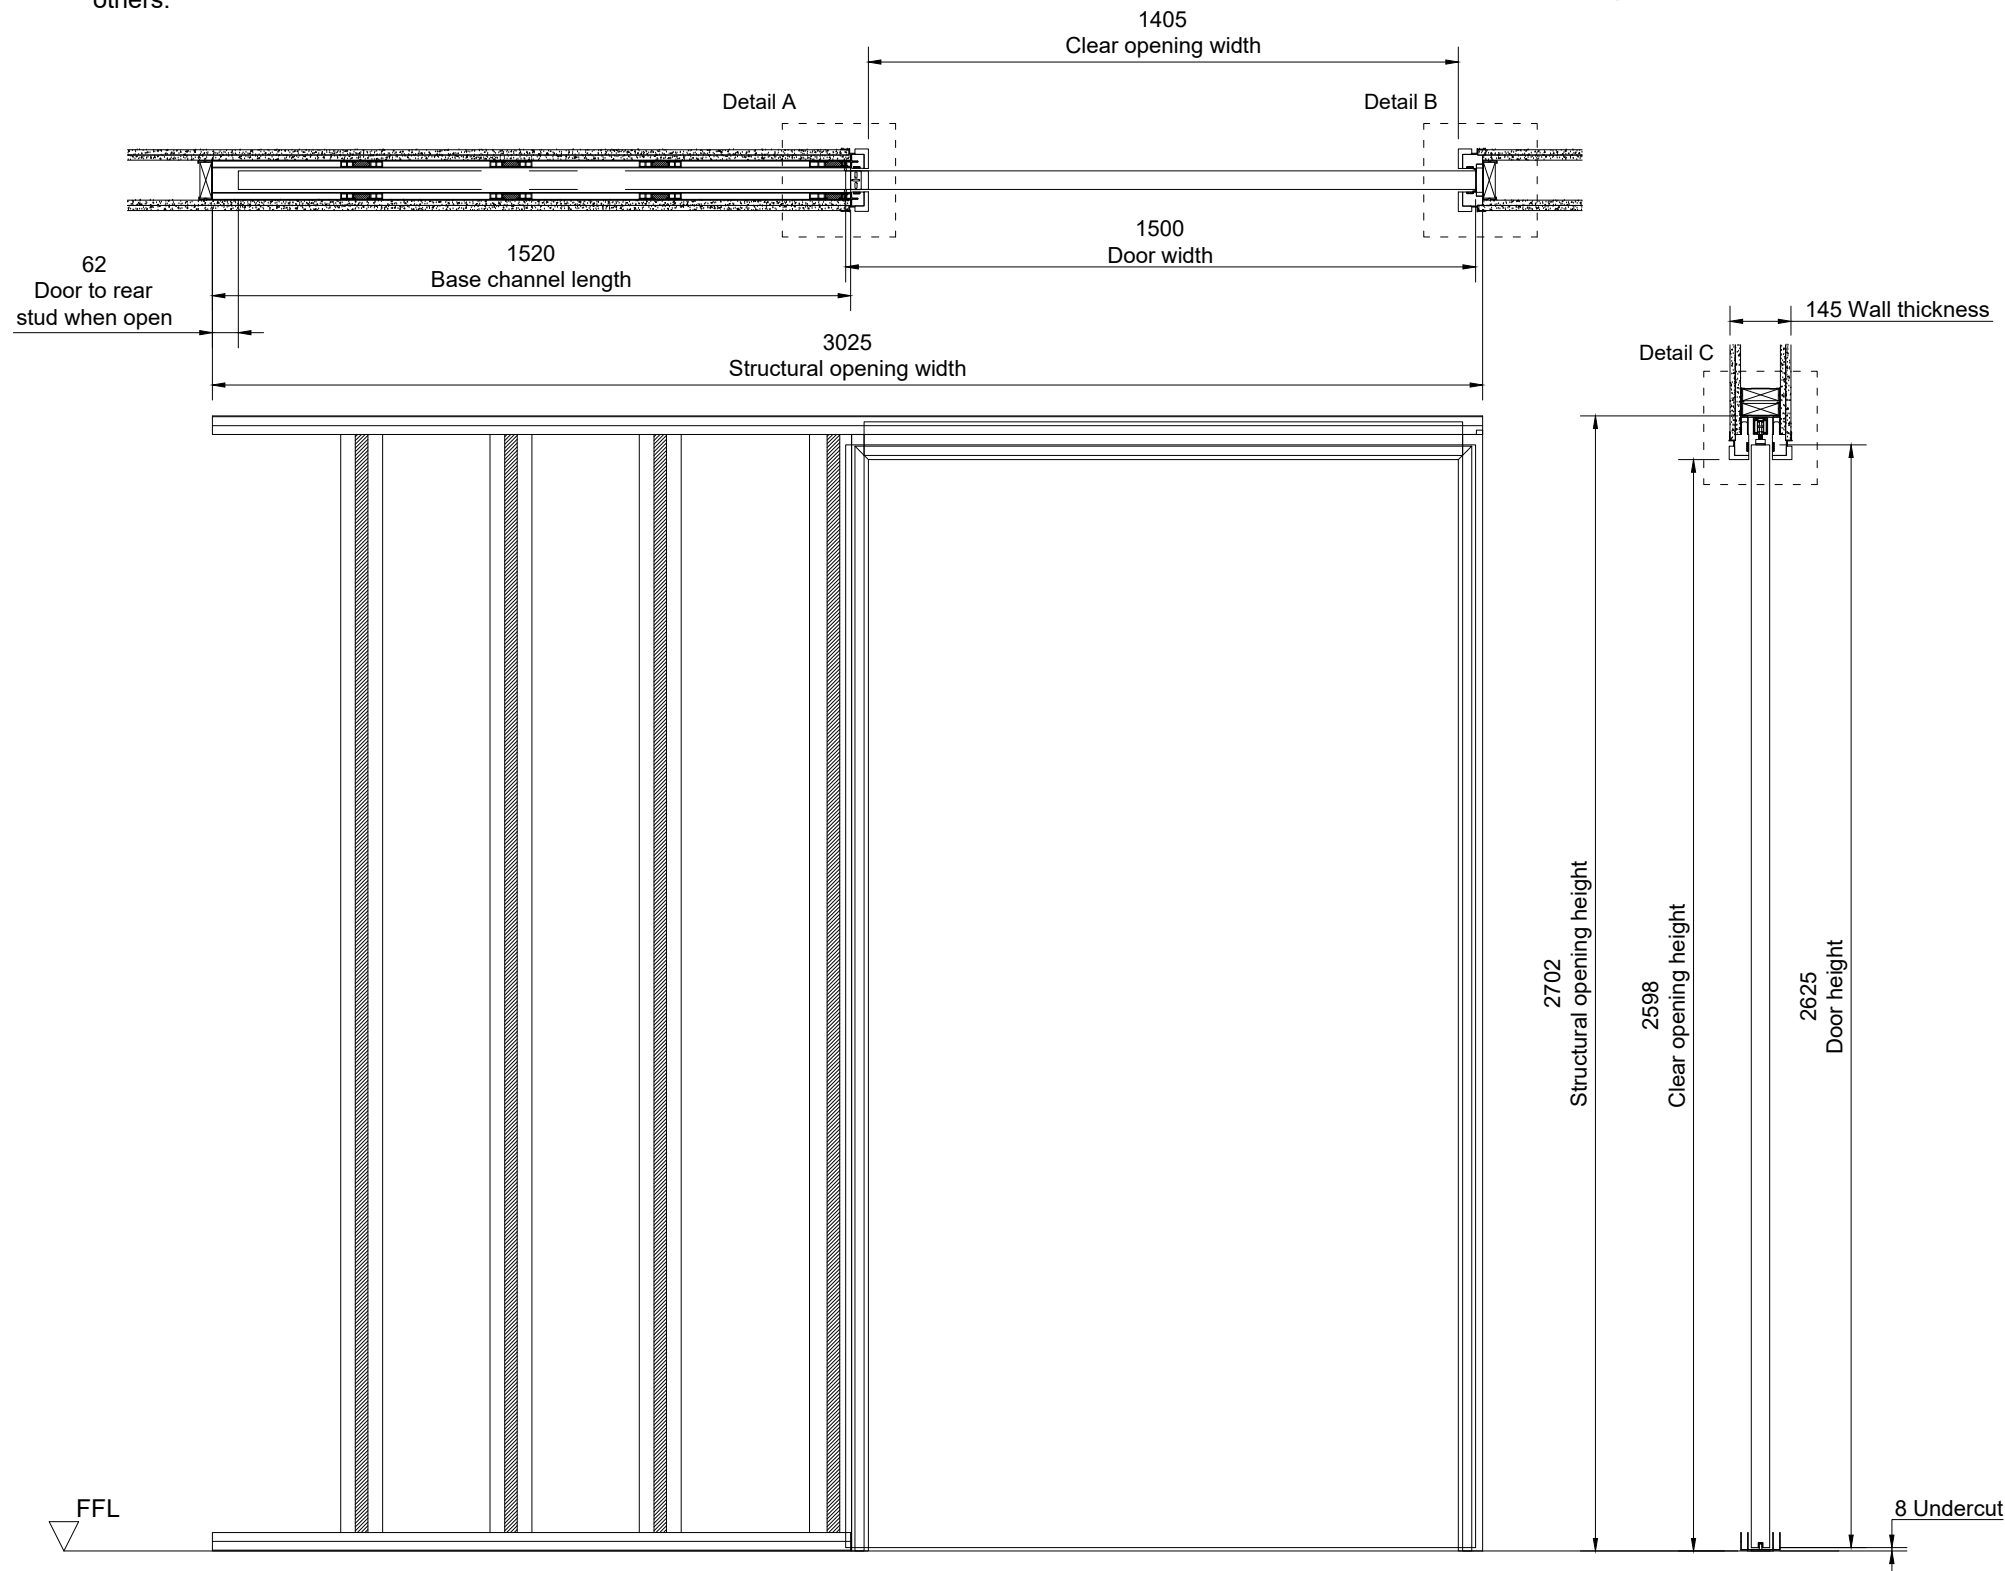


Selo are not the designers responsible for any wall detail if shown, you should know that we are not aware of any fire test evidence for wall constructions which are not, standard as defined in EN1363-1:2020, nor is it our responsibility to establish if such evidence exists. Tested detail in accordance with EN1634-1, requires standard supporting wall constructions with a minimum of 200mm either side and above door frame. Flexible wall construction requirement is a minimum of 300mm between apertures. Outside of these minimum dimensions specific fire test evidence should be sought. All requirements of the Fire resistance field of application report from Warringtonfire, for the Selo product/s included in this drawing must be ensured, or an alternative fire assessment for any deviation including non-standard wall details must be sought from a competent and designated body for producing fire resistance assessments.

FOR FURTHER TECHNICAL DETAIL AND INFORMATION PLEASE
CONTACT THE SALES TEAM AT sales@enigmapocketdoors.com

Pocket kit suitable for doors within the following size ranges:
1221-1500mm wide and up to 2625mm high.

				Please report errors and omissions		MATERIAL:	N/A	FINISH:	N/A	COLOUR:	N/A	
				Remove all burrs and sharp edges.		PROJECT:	ENIGMA					
				DRAWN:	CK	30/08/22	INT DWG NO:	SEL-PRT-10217				
				CHECKED:			EXT DWG NO:	SEL-DRW-PRD-ENIG-2542				
				APPROVED:			DESCRIPTION:	Enigma Shadow Gap Tall EI30 Kit 1221-1500mm				
A	First Issue.	CK	30/08/22	<div>ENIGMA</div> <div>SLIDING POCKET DOORS</div>					DO NOT SCALE PRINT			
REV:	COMMENT:	REVISED BY:	DATE:						MILLIMETERS		REV.	
				SCALE: 1:20 @ A3					SHEET: 6 OF 7			<div>A</div>

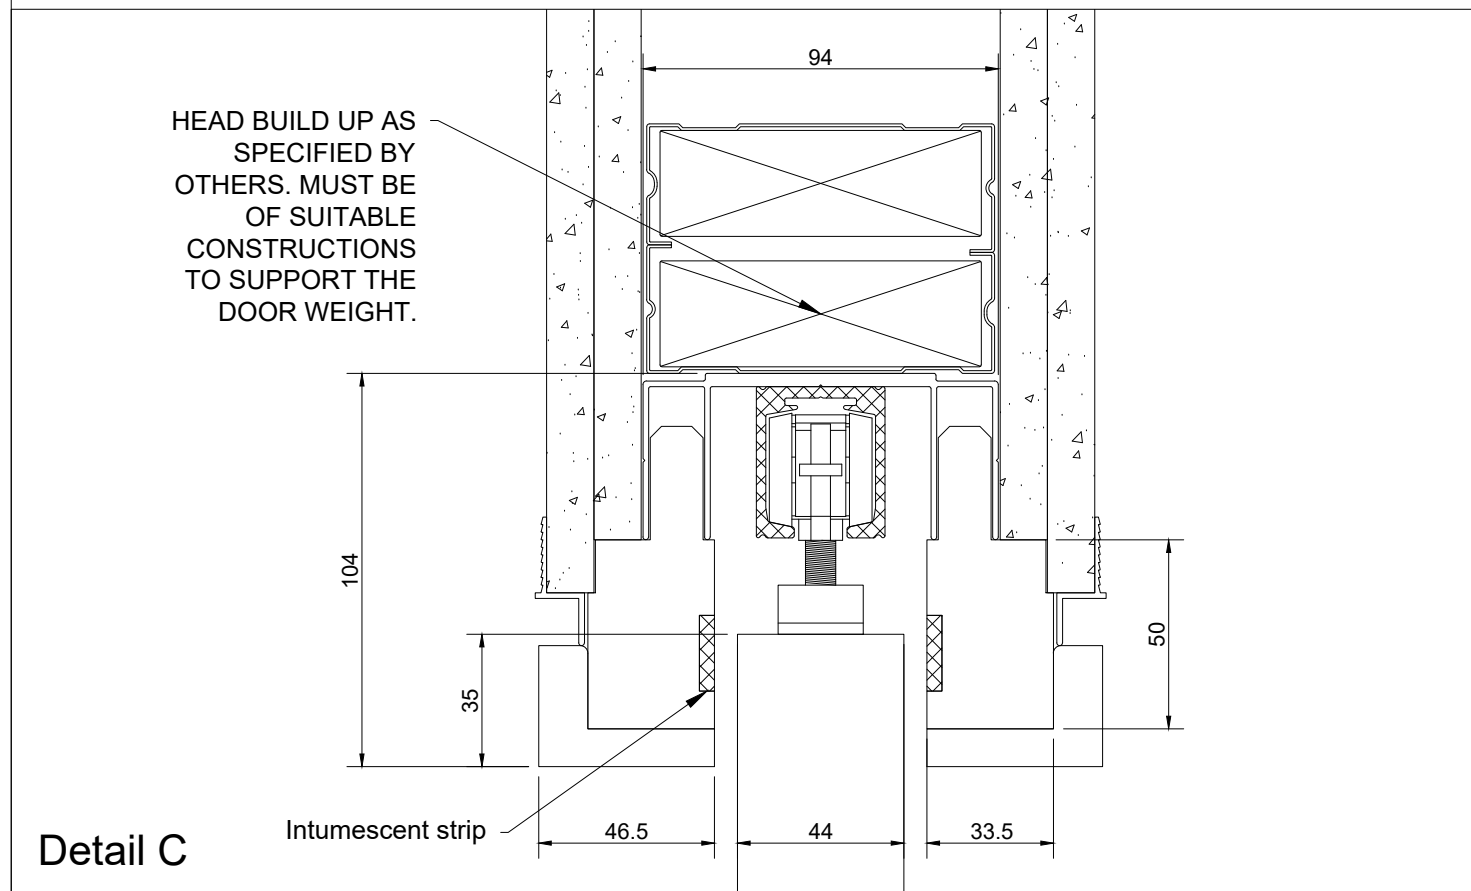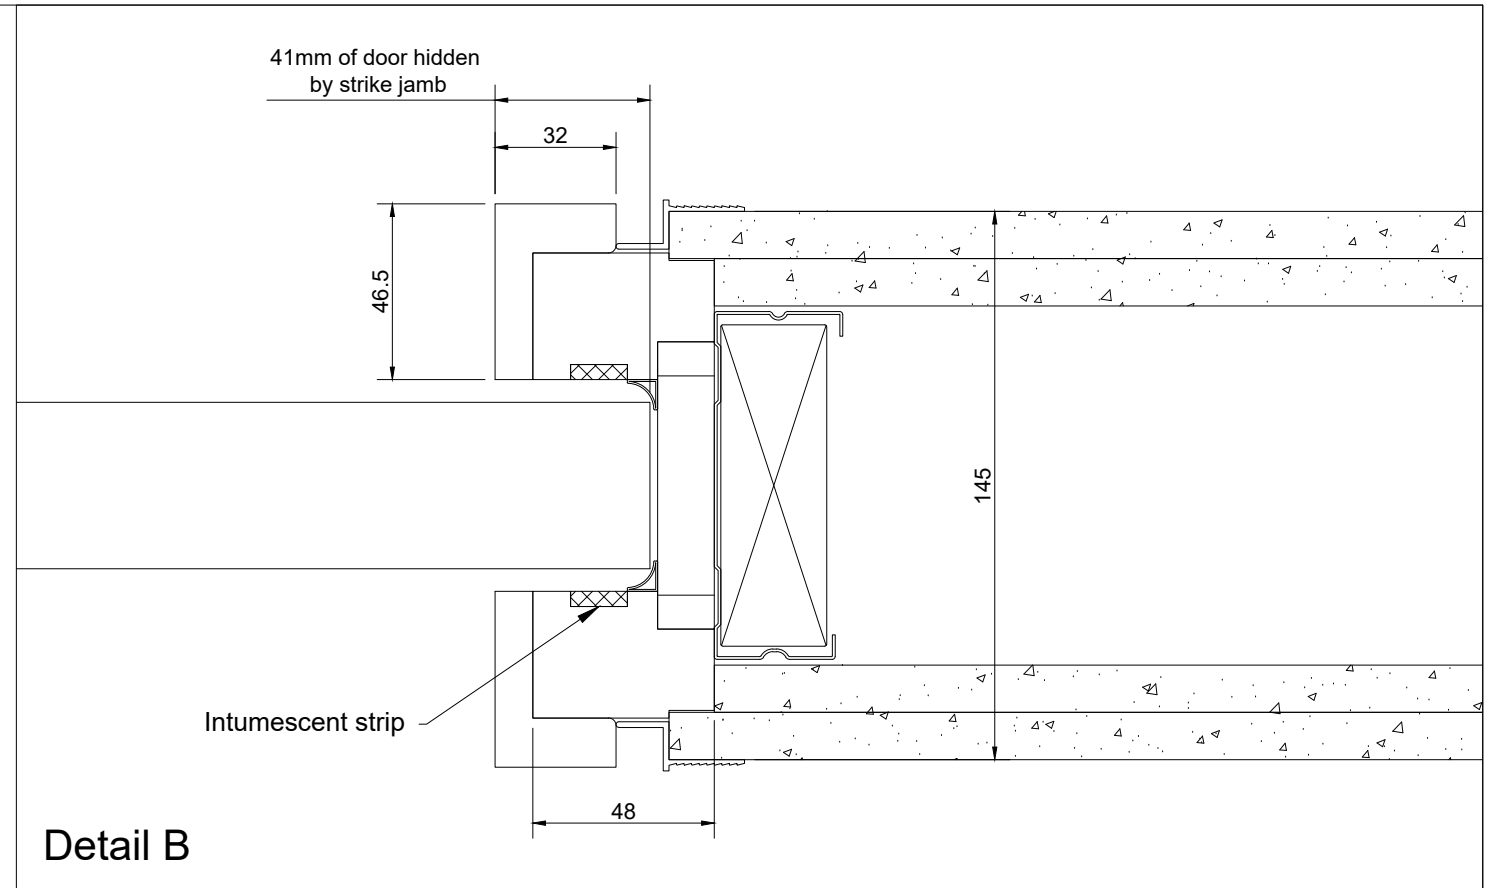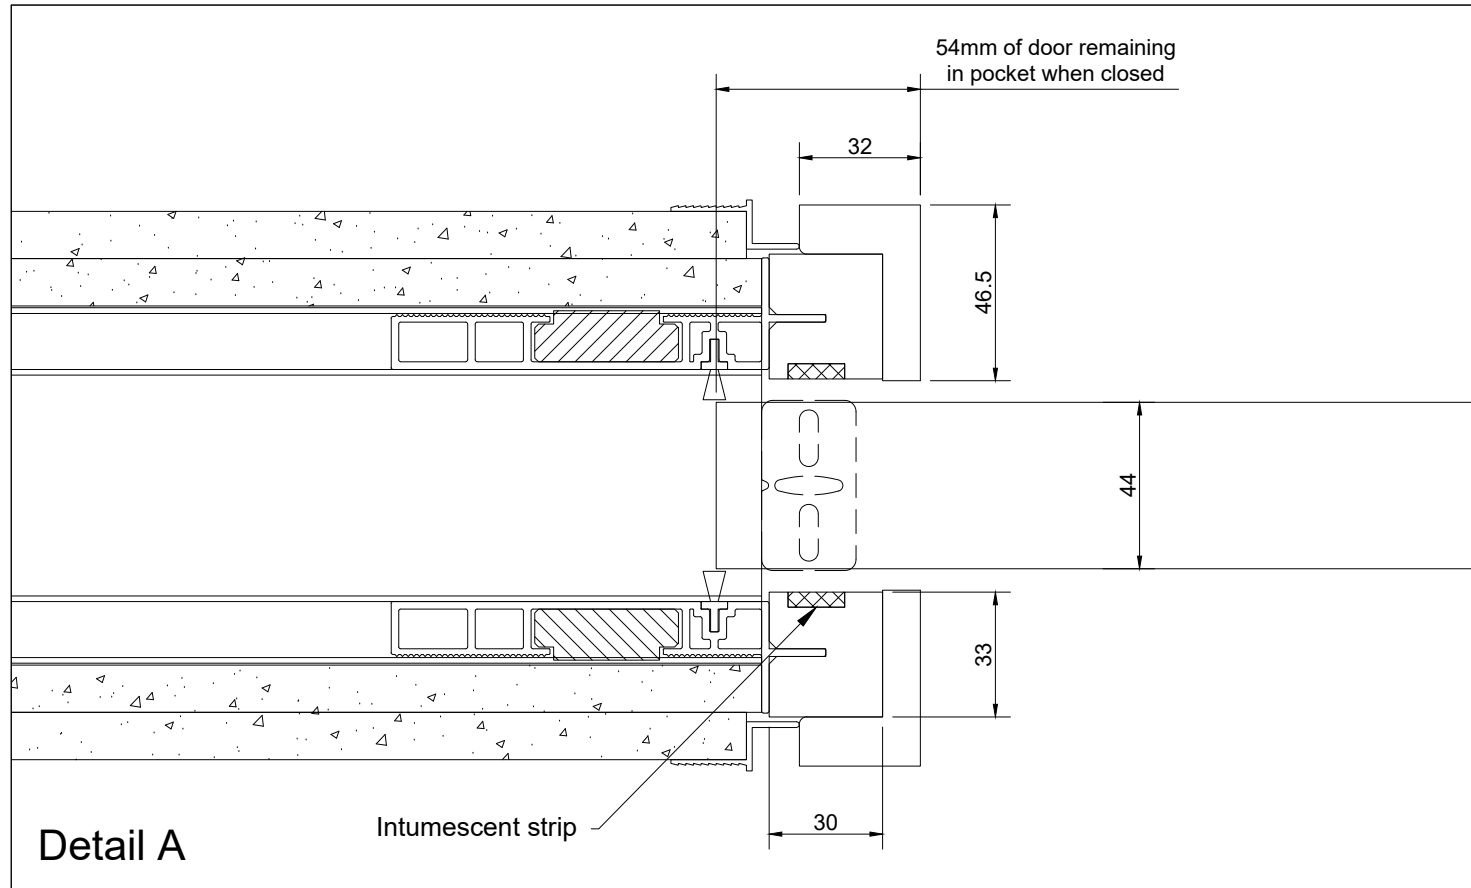

Wall details shown for information only, not for construction issue

Please note:
Wall build up to be certified by others.

FIRE RATING	EI30
FIRE STOPPING	INCLUDED
ACOUSTIC RATING	N/A
Results declared reflect the optimum achievable within the limitations of the test standard and sites specific average results may vary where building elements of different materials interface altering natural acoustic deflection.	

				Please report errors and omissions	MATERIAL:	N/A	FINISH:	N/A	COLOUR:	N/A
				Remove all burrs and sharp edges.	PROJECT:	ENIGMA				TOLERANCES IN mm UNLESS OTHERWISE NOTED
				DRAWN: CK 22/08/22	INT DWG NO:	N/A				X ± 1
				CHECKED:	EXT DWG NO:	SEL-DRW-PRD-ENIG-2542				X.X ±0.5
				APPROVED:	DESCRIPTION:	Enigma Shadow Gap EI30 Kit Details				ANGULAR ±0.5 DEG
				A First Issue.	CK	22/08/22				DO NOT SCALE PRINT
				REV: COMMENT:	REVISED BY:	DATE:				MILLIMETERS
								SCALE: 1:2 @ A3		SHEET: 7 OF 7
										REV. A