


Wall details shown for information only, not for construction issue

Please note:
Wall build up to be certified by others.

For detailed view A,B,C please refer to the final page of this document.

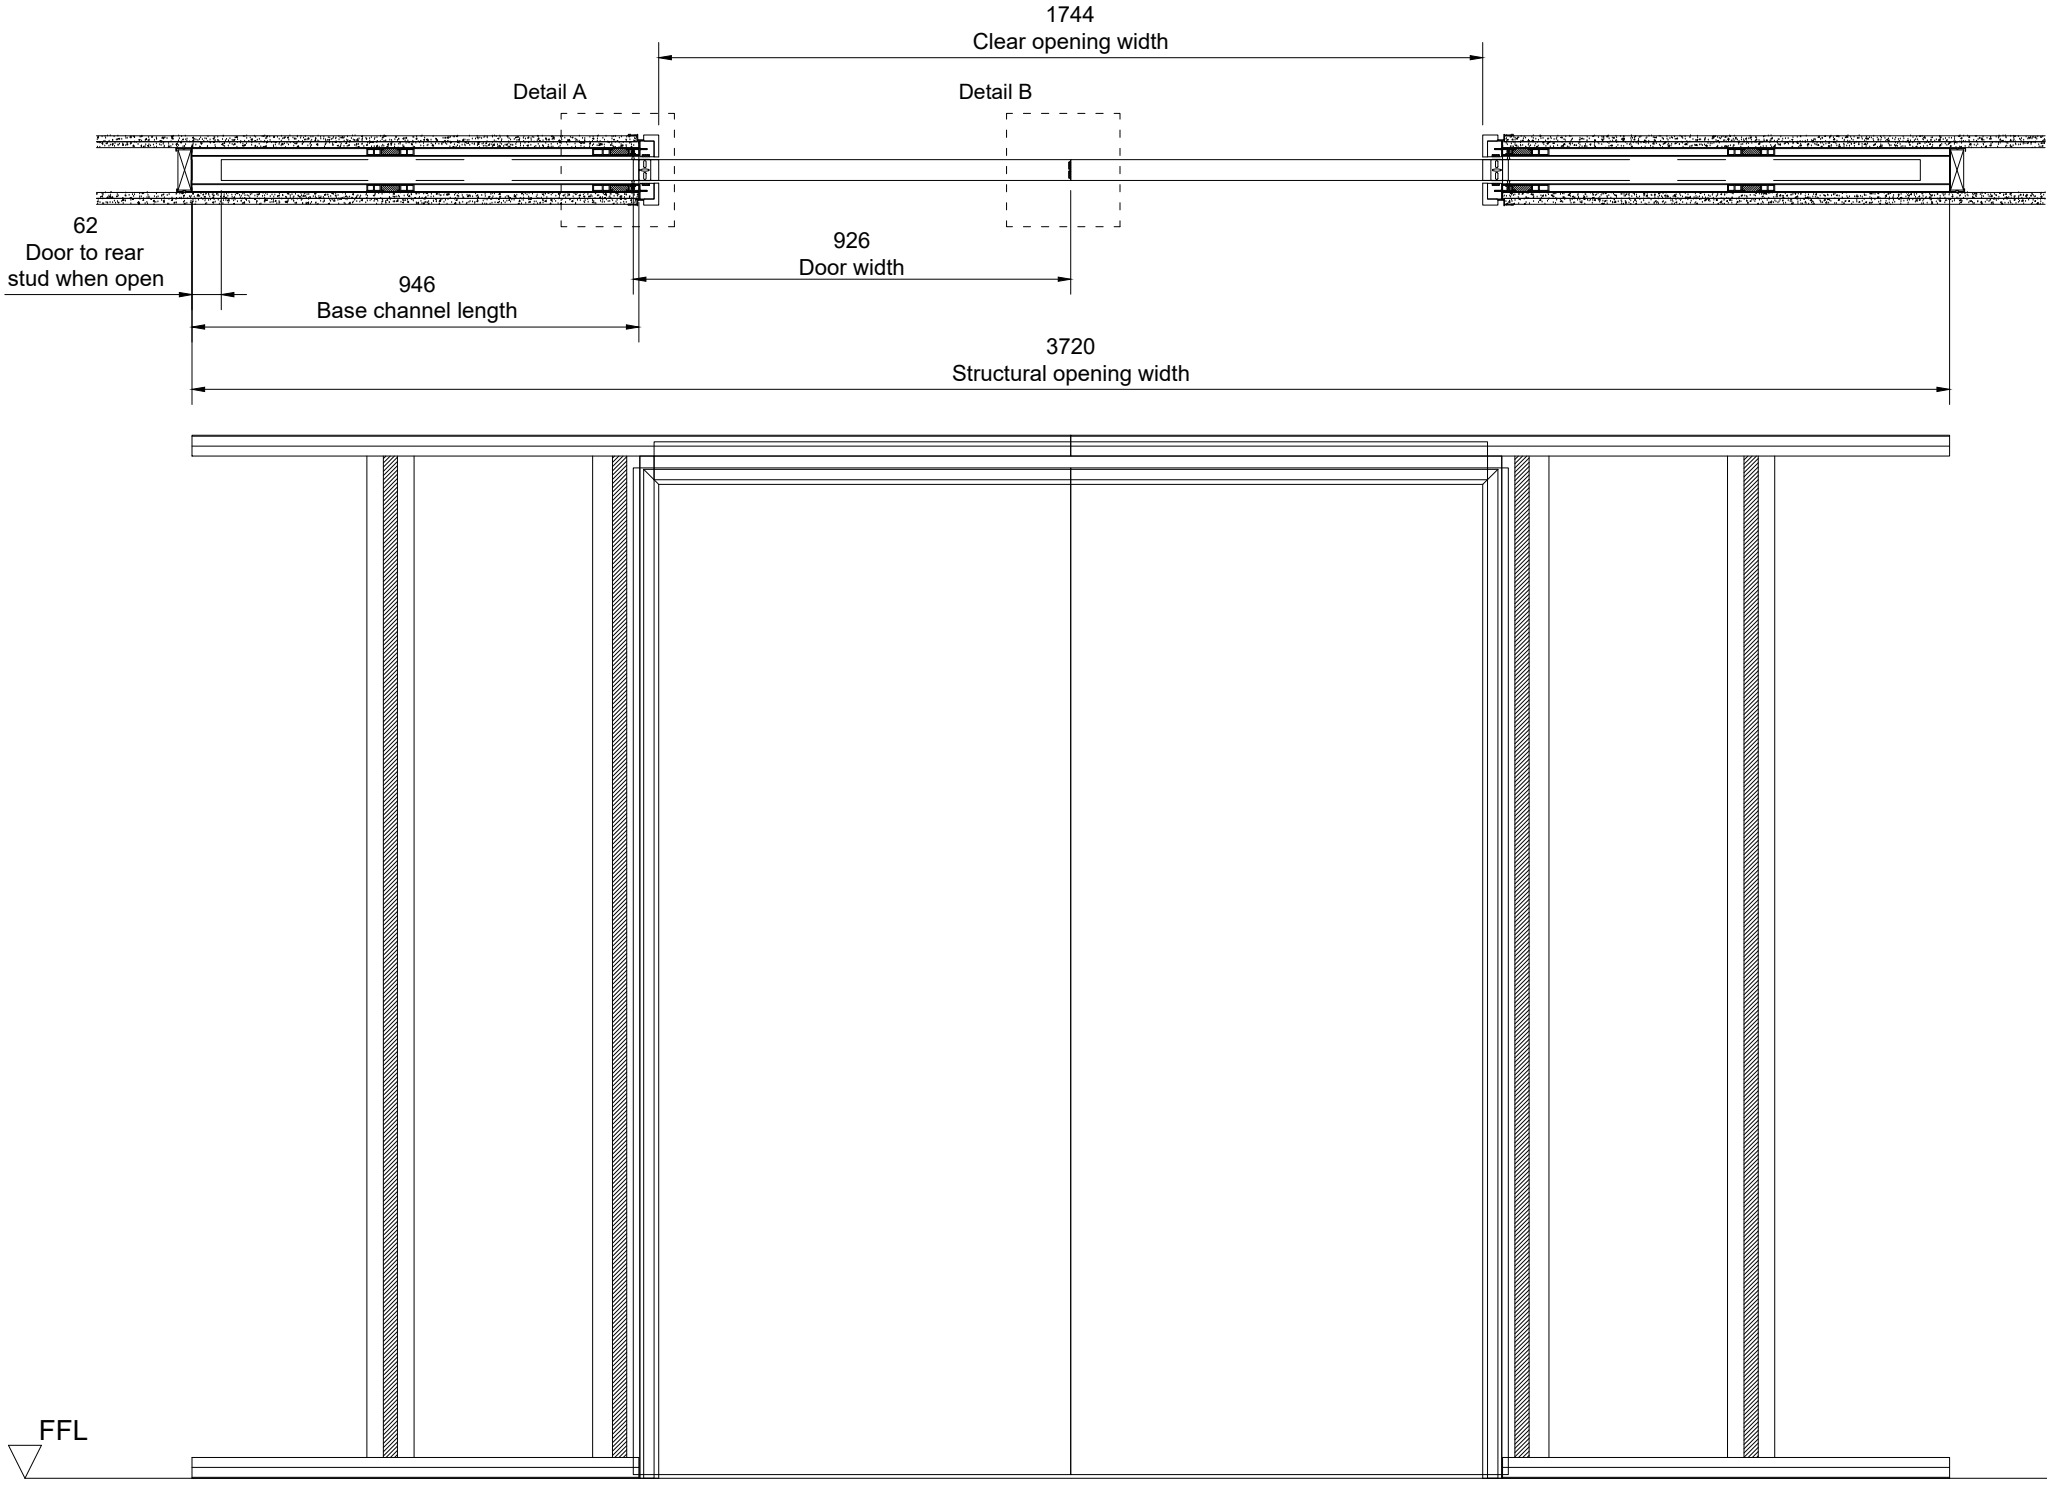

FIRE RATING	EI30
FIRE STOPPING	INCLUDED
ACOUSTIC RATING	N/A
Results declared reflect the optimum achievable within the limitations of the test standard and sites specific average results may vary where building elements of different materials interface altering natural acoustic deflection.	

Selo are not the designers responsible for any wall detail if shown, you should know that we are not aware of any fire test evidence for wall constructions which are not, standard as defined in EN1363-1:2020, nor is it our responsibility to establish if such evidence exists. Tested detail in accordance with EN1634-1, requires standard supporting wall constructions with a minimum of 200mm either side and above door frame. Flexible wall construction requirement is a minimum of 300mm between apertures. Outside of these minimum dimensions specific fire test evidence should be sought. All requirements of the Fire resistance field of application report from Warringtonfire, for the Selo product/s included in this drawing must be ensured, or an alternative fire assessment for any deviation including non-standard wall details must be sought from a competent and designated body for producing fire resistance assessments.

FOR FURTHER TECHNICAL DETAIL AND INFORMATION PLEASE
CONTACT THE SALES TEAM AT sales@enigmapocketdoors.com

Pocket kit suitable for doors within the following size ranges:
400-926mm wide and up to 2130mm high.


				Please report errors and omissions		MATERIAL:	N/A	FINISH:	N/A	COLOUR:	N/A		
				Remove all burrs and sharp edges.		PROJECT:	ENIGMA				TOLERANCES IN mm UNLESS OTHERWISE NOTED		
				DRAWN:	CK	31/08/22	INT DWG NO:	SEL-PRT-10224				X	±1
				CHECKED:			EXT DWG NO:	SEL-DRW-PRD-ENIG-2543				X.X	±0.5
				APPROVED:			DESCRIPTION:	Enigma Shadow Gap EI30 Double Kit 400-926mm				ANGULAR	±0.5 DEG
A	First Issue.	CK	31/08/22	<div>ENIGMA.</div> <div>SLIDING POCKET DOORS</div>				SCALE: 1:16 @ A3		SHEET: 1 OF 5		DO NOT SCALE PRINT	
REV:	COMMENT:	REVISED BY:	DATE:					MILLIMETERS		REV. A			

Wall details shown for information only, not for construction issue

Please note:
Wall build up to be certified by others.


 

For detailed view A,B,C please refer to the final page of this document.

FIRE RATING	EI30
FIRE STOPPING	INCLUDED
ACOUSTIC RATING	N/A
Results declared reflect the optimum achievable within the limitations of the test standard and sites specific average results may vary where building elements of different materials interface altering natural acoustic deflection.	

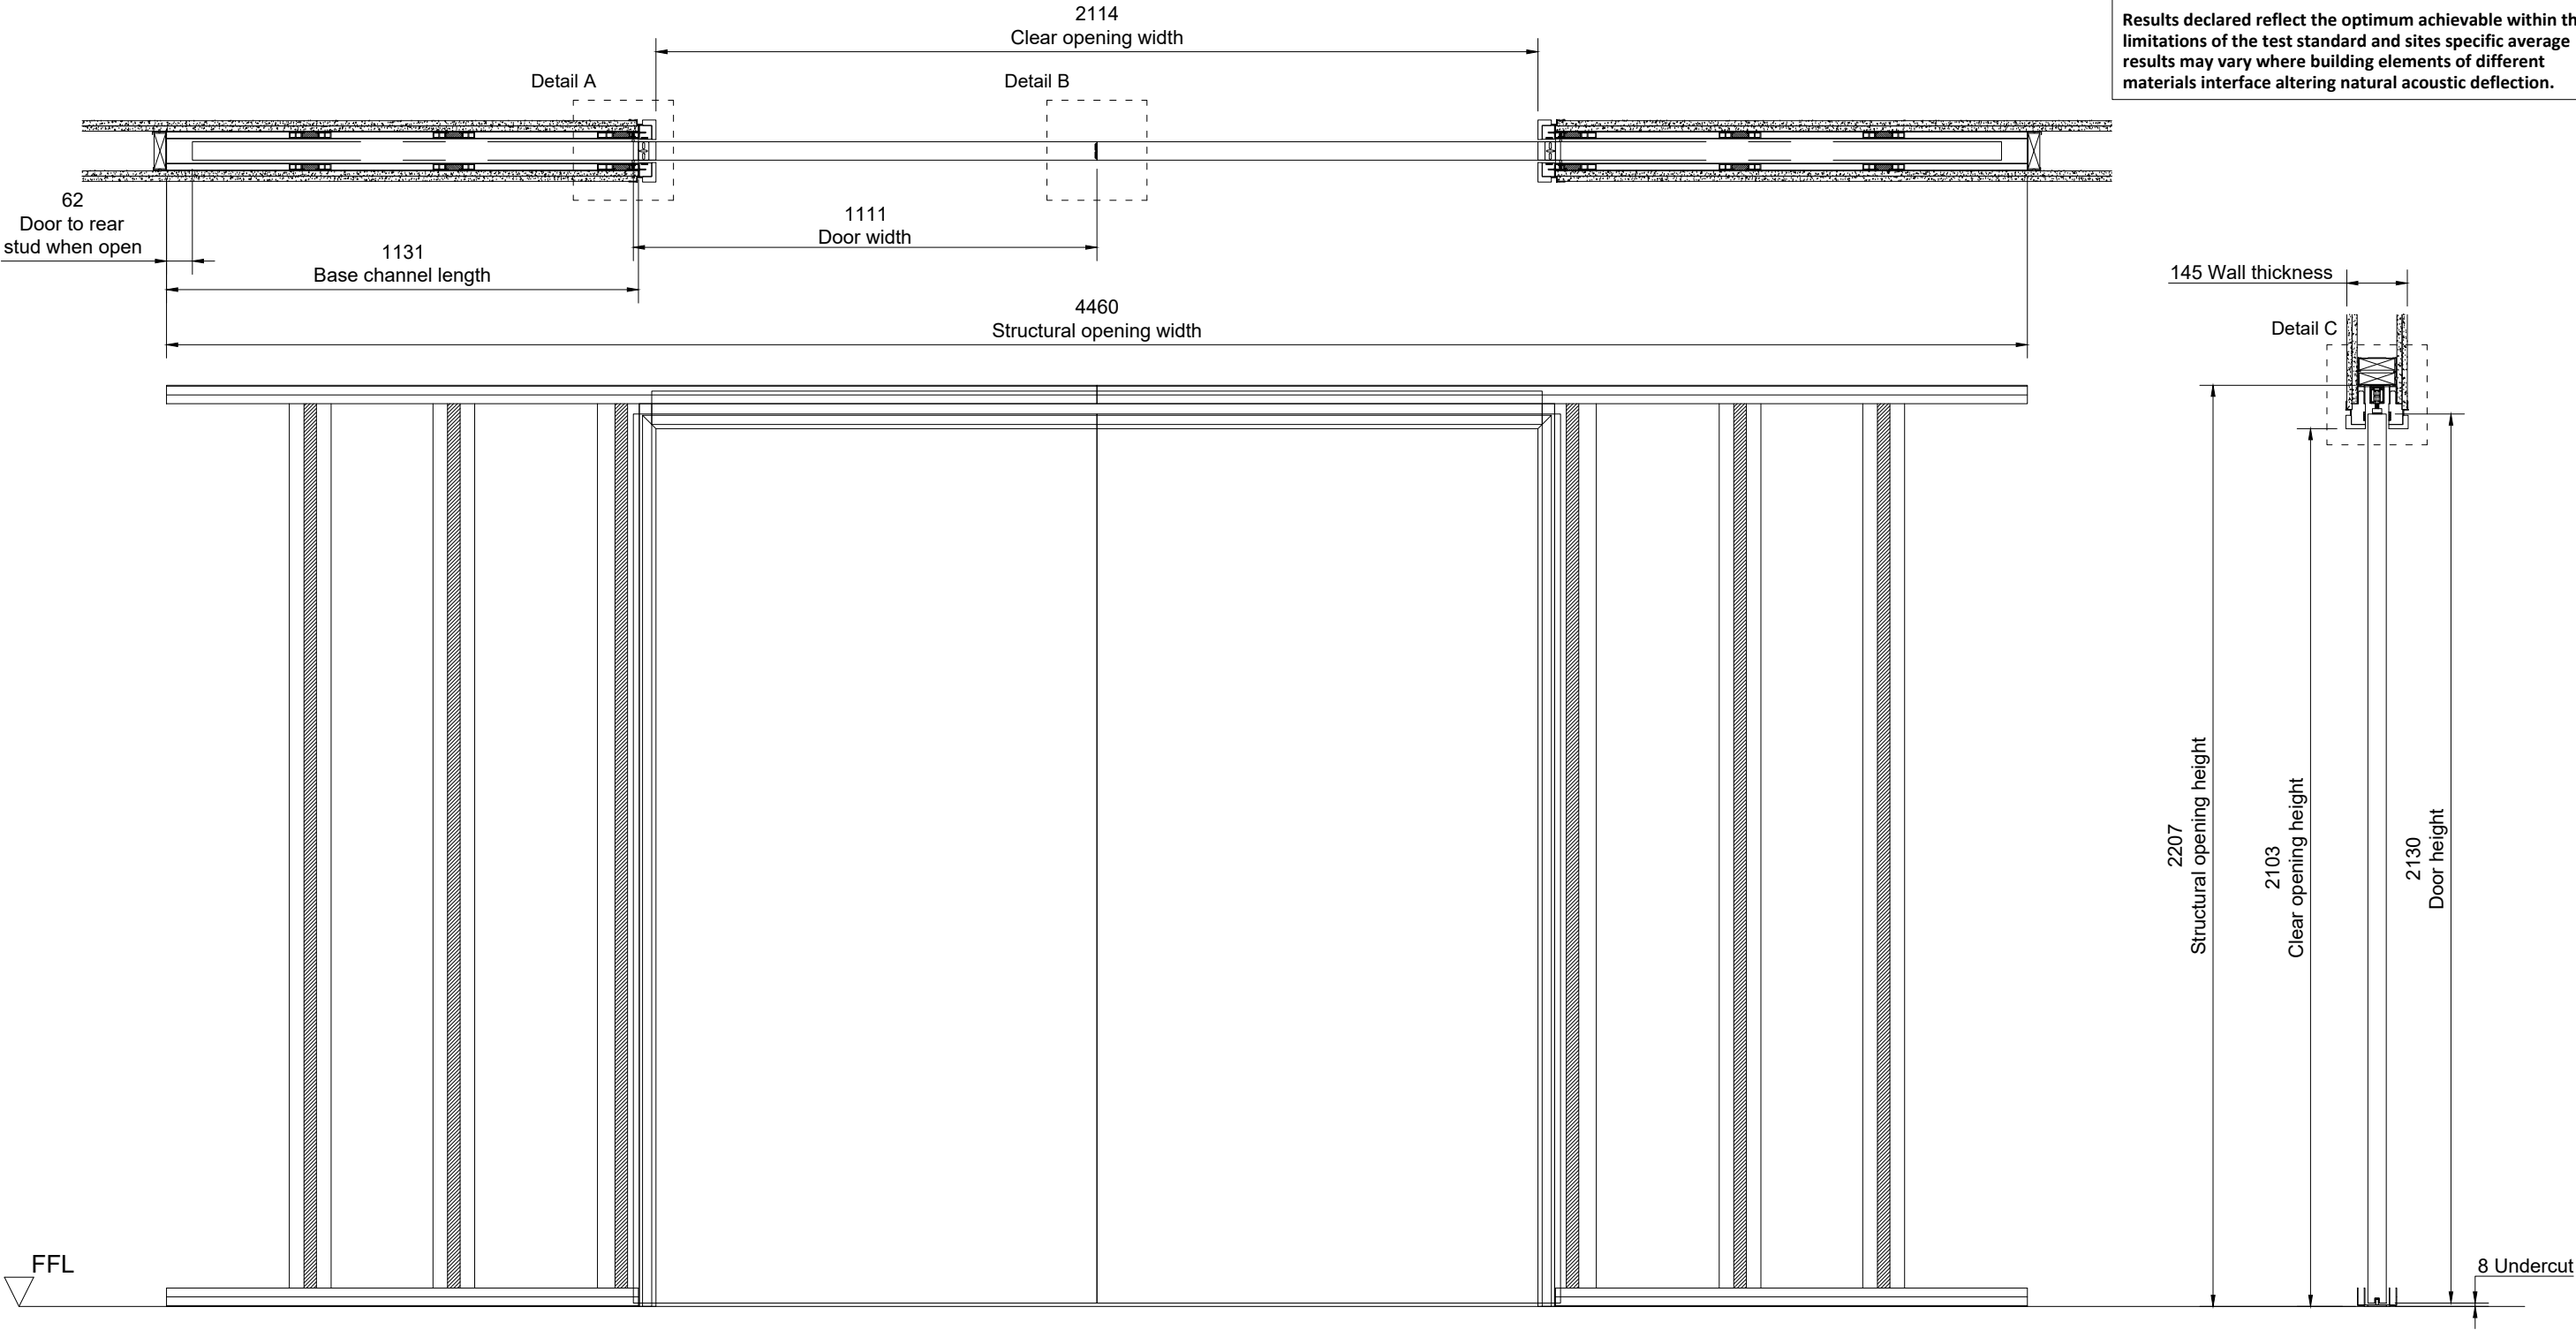

Selo are not the designers responsible for any wall detail if shown, you should know that we are not aware of any fire test evidence for wall constructions which are not, standard as defined in EN1363-1:2020, nor is it our responsibility to establish if such evidence exists.
Tested detail in accordance with EN1634-1, requires standard supporting wall constructions with a minimum of 200mm either side and above door frame. Flexible wall construction requirement is a minimum of 300mm between apertures. Outside of these minimum dimensions specific fire test evidence should be sought.
All requirements of the Fire resistance field of application report from Warringtonfire, for the Selo product/s included in this drawing must be ensured, or an alternative fire assessment for any deviation including non-standard wall details must be sought from a competent and designated body for producing fire resistance assessments.

FOR FURTHER TECHNICAL DETAIL AND INFORMATION PLEASE
CONTACT THE SALES TEAM AT sales@enigmapocketdoors.com


Pocket kit suitable for doors within the following size ranges: 927-1111mm wide and up to 2130mm high.														
				Please report errors and omissions			MATERIAL:	N/A	FINISH:	N/A	COLOUR:	N/A		
				Remove all burrs and sharp edges.			PROJECT:	ENIGMA						
				DRAWN:	CK	31/08/22	INT DWG NO:	SEL-PRT-10225						
				CHECKED:			EXT DWG NO:	SEL-DRW-PRD-ENIG-2543						
				APPROVED:			DESCRIPTION:	Enigma Shadow Gap EI30 Double Kit 927-1111mm						
A	First Issue.	CK	31/08/22					DO NOT SCALE PRINT						
REV:	COMMENT:	REVISED BY:	DATE:					MILLIMETERS				REV.		
								SCALE: 1:16 @ A3 SHEET: 2 OF 5						

Wall details shown for information only, not for construction issue

Please note:
Wall build up to be certified by others.

For detailed view A,B,C please refer to the final page of this document.


 
FIRE RATING	EI30
FIRE STOPPING	INCLUDED
ACOUSTIC RATING	N/A
Results declared reflect the optimum achievable within the limitations of the test standard and sites specific average results may vary where building elements of different materials interface altering natural acoustic deflection.	

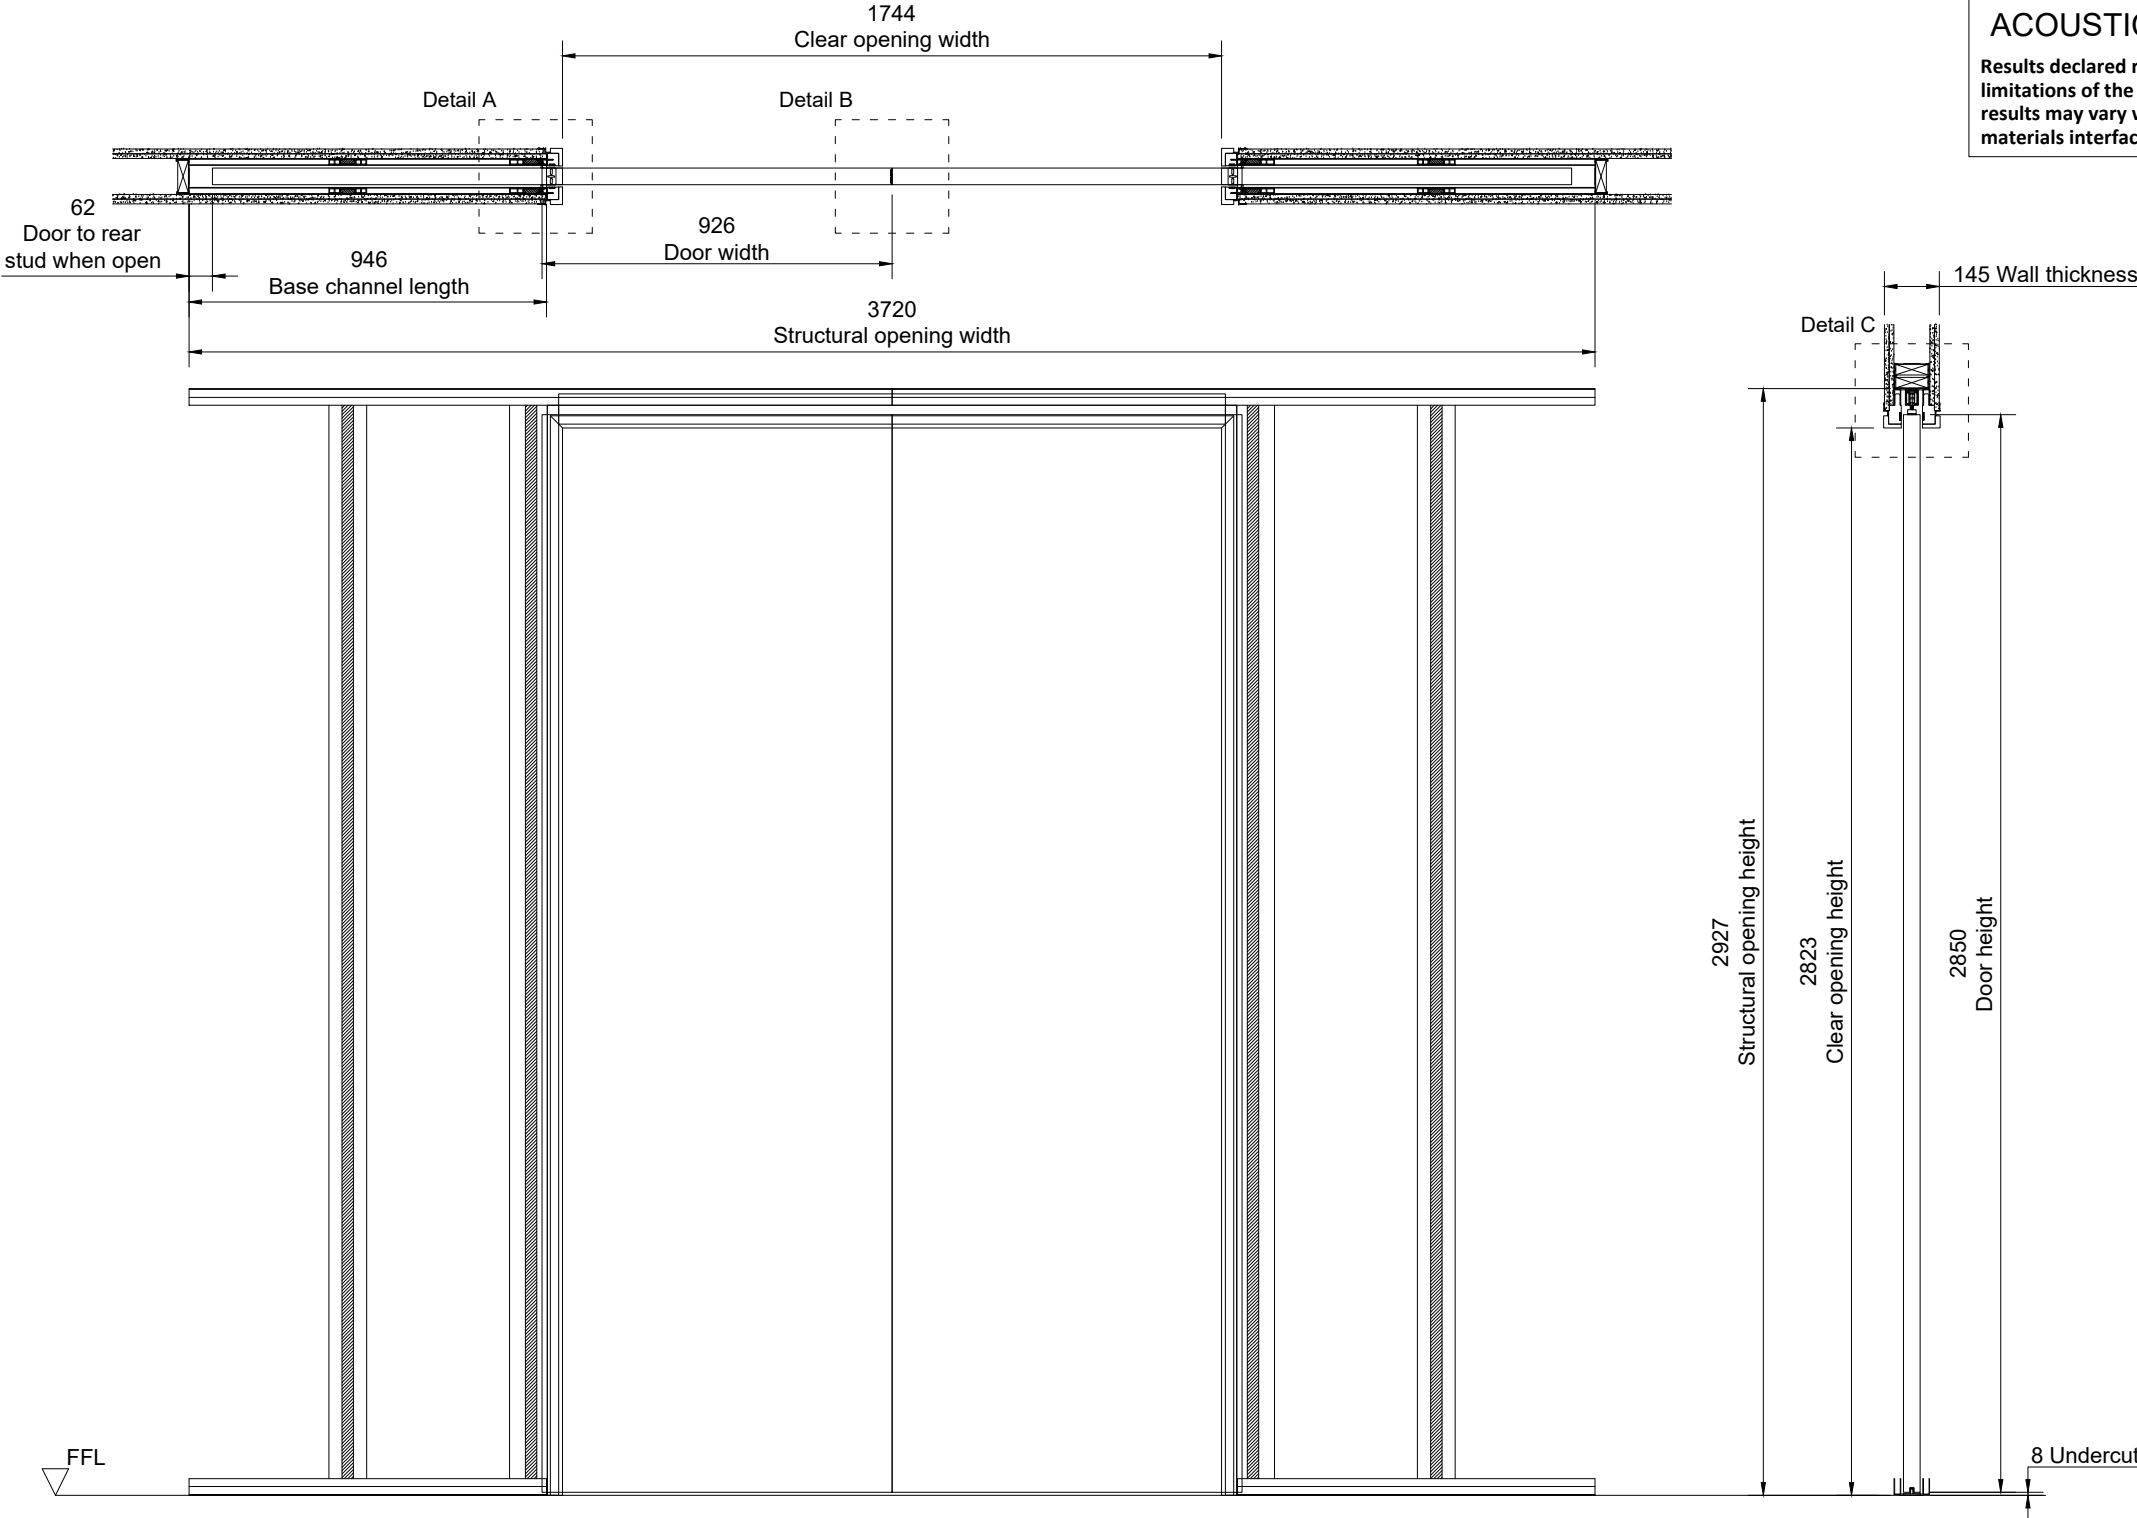

Selo are not the designers responsible for any wall detail if shown, you should know that we are not aware of any fire test evidence for wall constructions which are not, standard as defined in EN1363-1:2020, nor is it our responsibility to establish if such evidence exists. Tested detail in accordance with EN1634-1, requires standard supporting wall constructions with a minimum of 200mm either side and above door frame. Flexible wall construction requirement is a minimum of 300mm between apertures. Outside of these minimum dimensions specific fire test evidence should be sought. All requirements of the Fire resistance field of application report from Warringtonfire, for the Selo product/s included in this drawing must be ensured, or an alternative fire assessment for any deviation including non-standard wall details must be sought from a competent and designated body for producing fire resistance assessments.

FOR FURTHER TECHNICAL DETAIL AND INFORMATION PLEASE
CONTACT THE SALES TEAM AT sales@enigmapocketdoors.com

Pocket kit suitable for doors within the following size ranges:
400-926mm wide and up to 2850mm high.


				Please report errors and omissions		MATERIAL:	N/A	FINISH:	N/A	COLOUR:	N/A		
				Remove all burrs and sharp edges.		PROJECT:	ENIGMA				TOLERANCES IN mm UNLESS OTHERWISE NOTED		
				DRAWN:	CK	31/08/22	INT DWG NO:	SEL-PRT-10226				X	± 1
				CHECKED:			EXT DWG NO:	SEL-DRW-PRD-ENIG-2543				X.X	±0.5
				APPROVED:			DESCRIPTION:	Enigma Shadow Gap Tall EI30 Double Kit 400-926mm				ANGULAR	±0.5 DEG
A	First Issue.	CK	31/08/22					DO NOT SCALE PRINT		MILLIMETERS	REV.		
REV:	COMMENT:	REVISED BY:	DATE:					SCALE: 1:20 @ A3 SHEET: 3 OF 5			A		

Wall details shown for information only, not for construction issue

Please note:
Wall build up to be certified by others.

For detailed view A,B,C please refer to the final page of this document.

FIRE RATING	EI30
FIRE STOPPING	INCLUDED
ACOUSTIC RATING	N/A
Results declared reflect the optimum achievable within the limitations of the test standard and sites specific average results may vary where building elements of different materials interface altering natural acoustic deflection.	



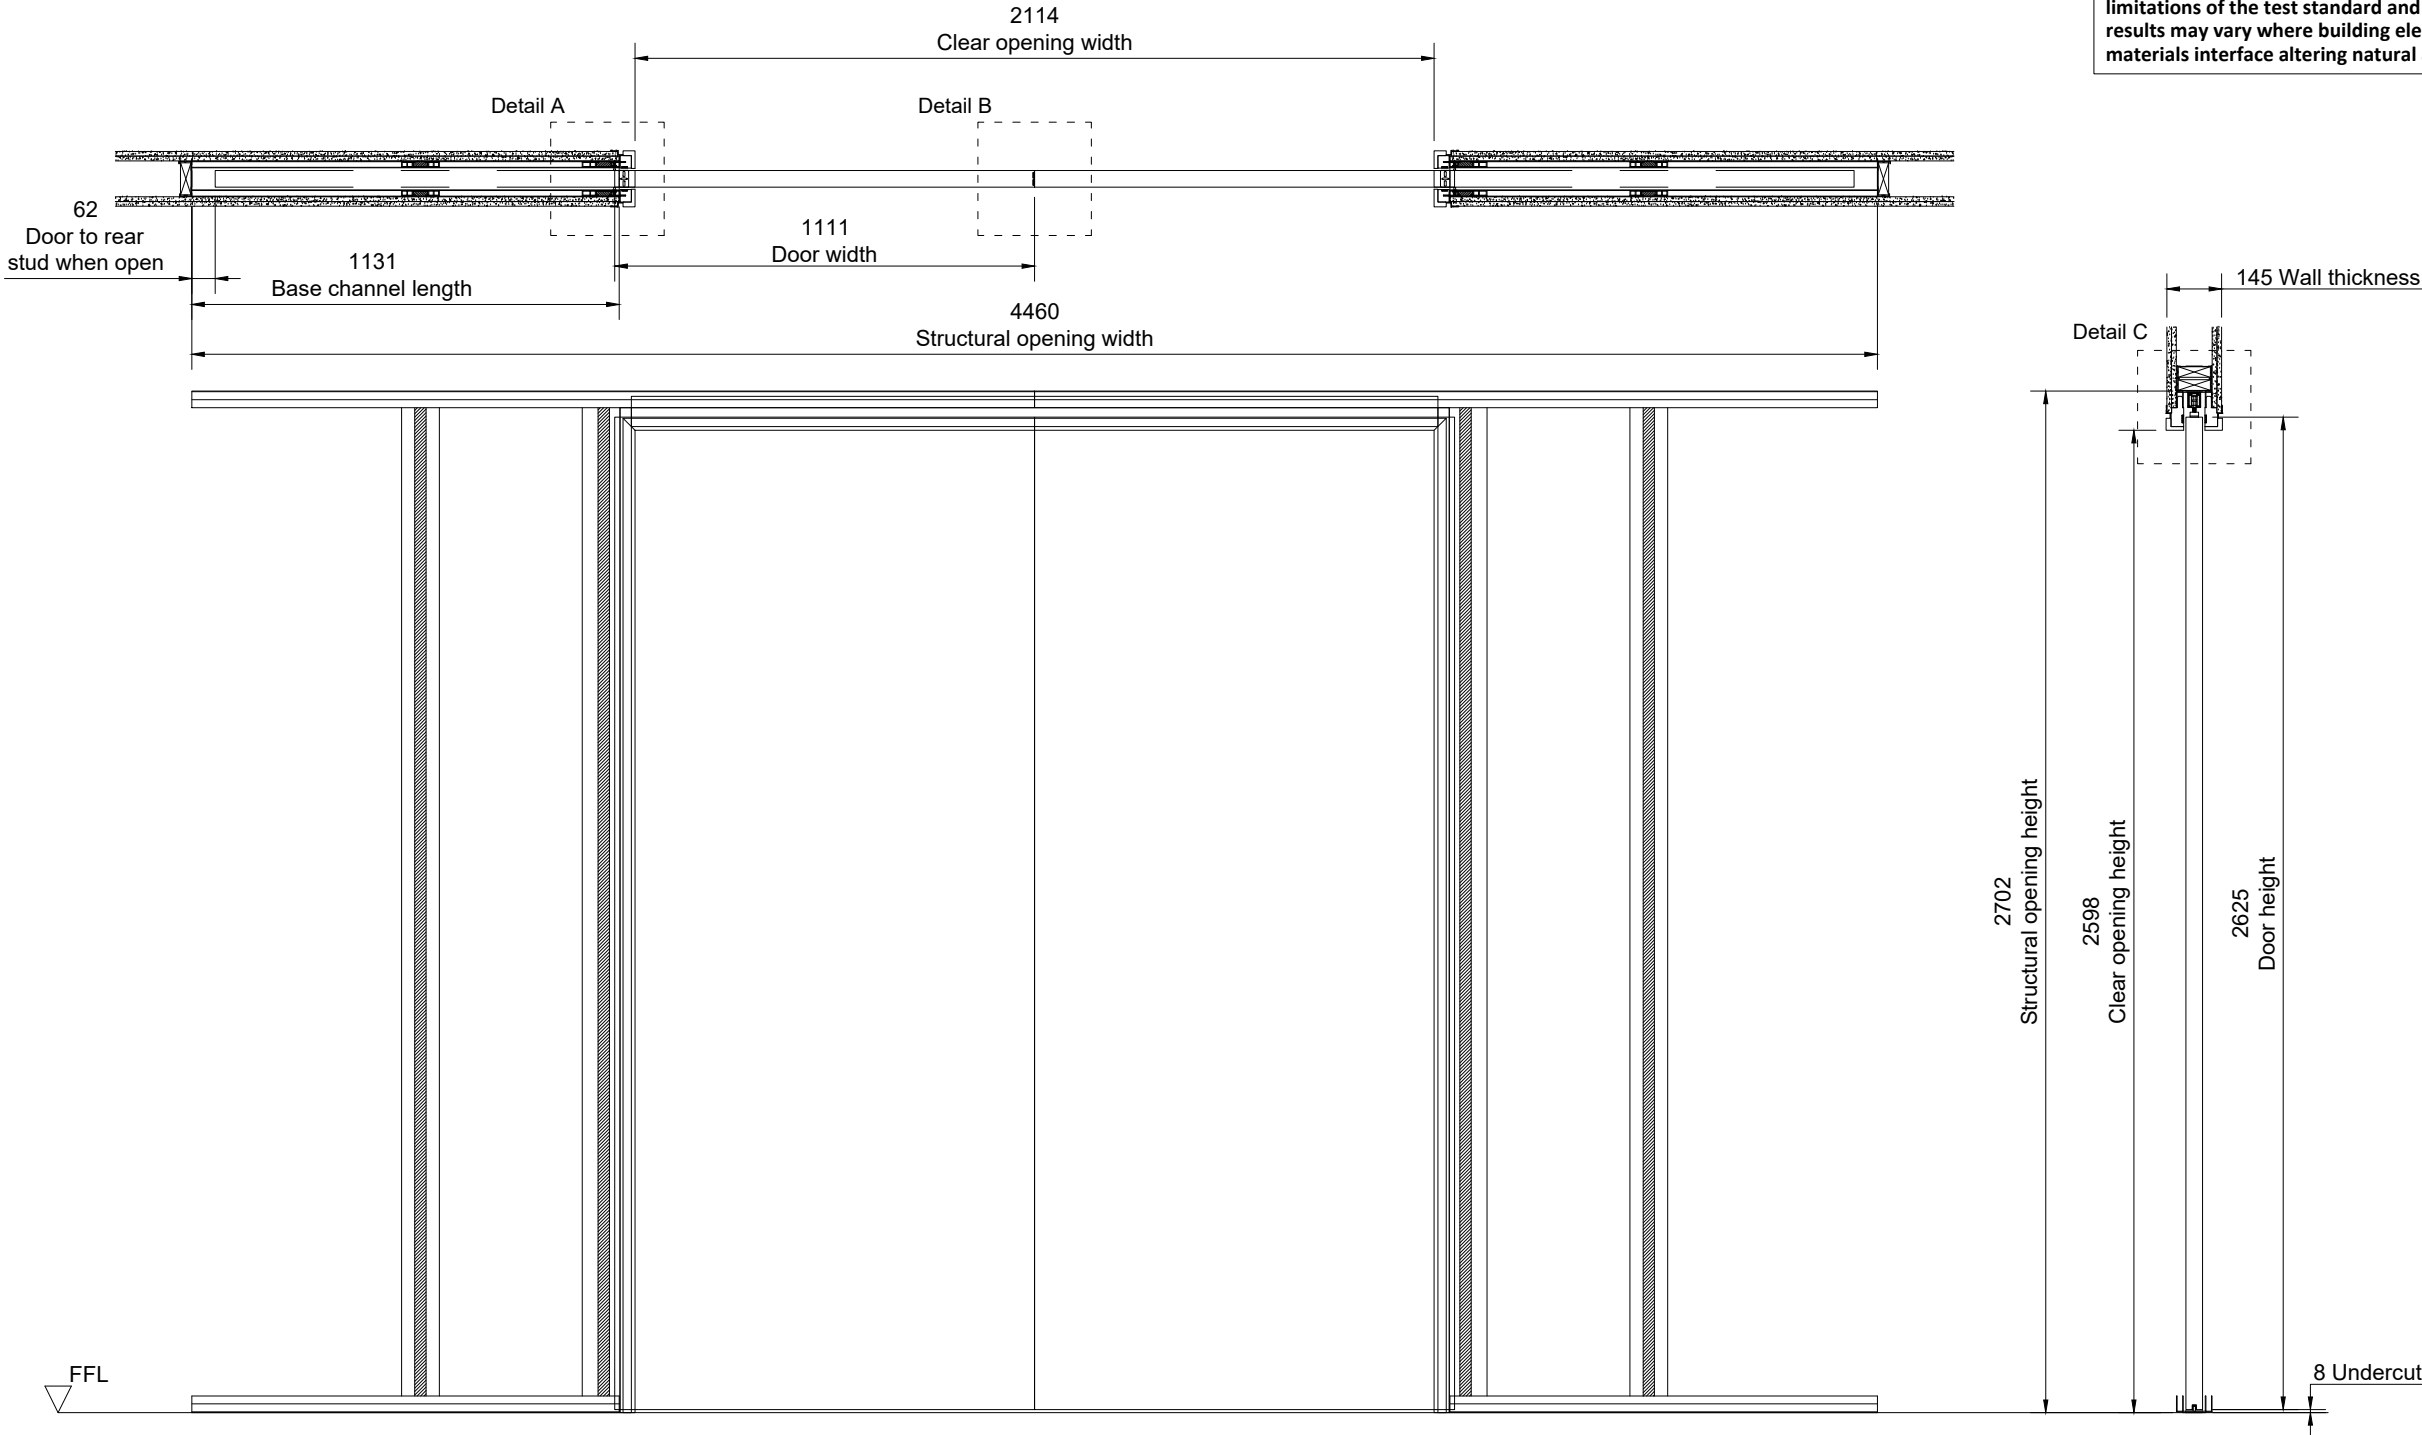


Selo are not the designers responsible for any wall detail if shown, you should know that we are not aware of any fire test evidence for wall constructions which are not, standard as defined in EN1363-1:2020, nor is it our responsibility to establish if such evidence exists. Tested detail in accordance with EN1634-1, requires standard supporting wall constructions with a minimum of 200mm either side and above door frame. Flexible wall construction requirement is a minimum of 300mm between apertures. Outside of these minimum dimensions specific fire test evidence should be sought. All requirements of the Fire resistance field of application report from Warringtonfire, for the Selo product/s included in this drawing must be ensured, or an alternative fire assessment for any deviation including non-standard wall details must be sought from a competent and designated body for producing fire resistance assessments.

FOR FURTHER TECHNICAL DETAIL AND INFORMATION PLEASE
CONTACT THE SALES TEAM AT sales@enigmapocketdoors.com

Pocket kit suitable for doors within the following size ranges:
927-1111mm wide and up to 2500mm high.

A	First Issue.	CK	31/08/22	Please report errors and omissions	MATERIAL:	N/A	FINISH:	N/A	COLOUR:	N/A
				Remove all burrs and sharp edges.	PROJECT:	ENIGMA				TOLERANCES IN mm UNLESS OTHERWISE NOTED
				DRAWN: CK 31/08/22	INT DWG NO:	SEL-PRT-10227				X ± 1 X.X ±0.5 ANGULAR ±0.5 DEG
				CHECKED:	EXT DWG NO:	SEL-DRW-PRD-ENIG-2543				DO NOT SCALE PRINT
				APPROVED:	DESCRIPTION:	Enigma Shadow Gap Tall EI30 Double Kit 927-1111mm				MILLIMETERS
REV:	COMMENT:	REVISED BY:	DATE:	ENIGMA SLIDING POCKET DOORS		SCALE:	1:20 @ A3	SHEET:	4 OF 5	REV. A

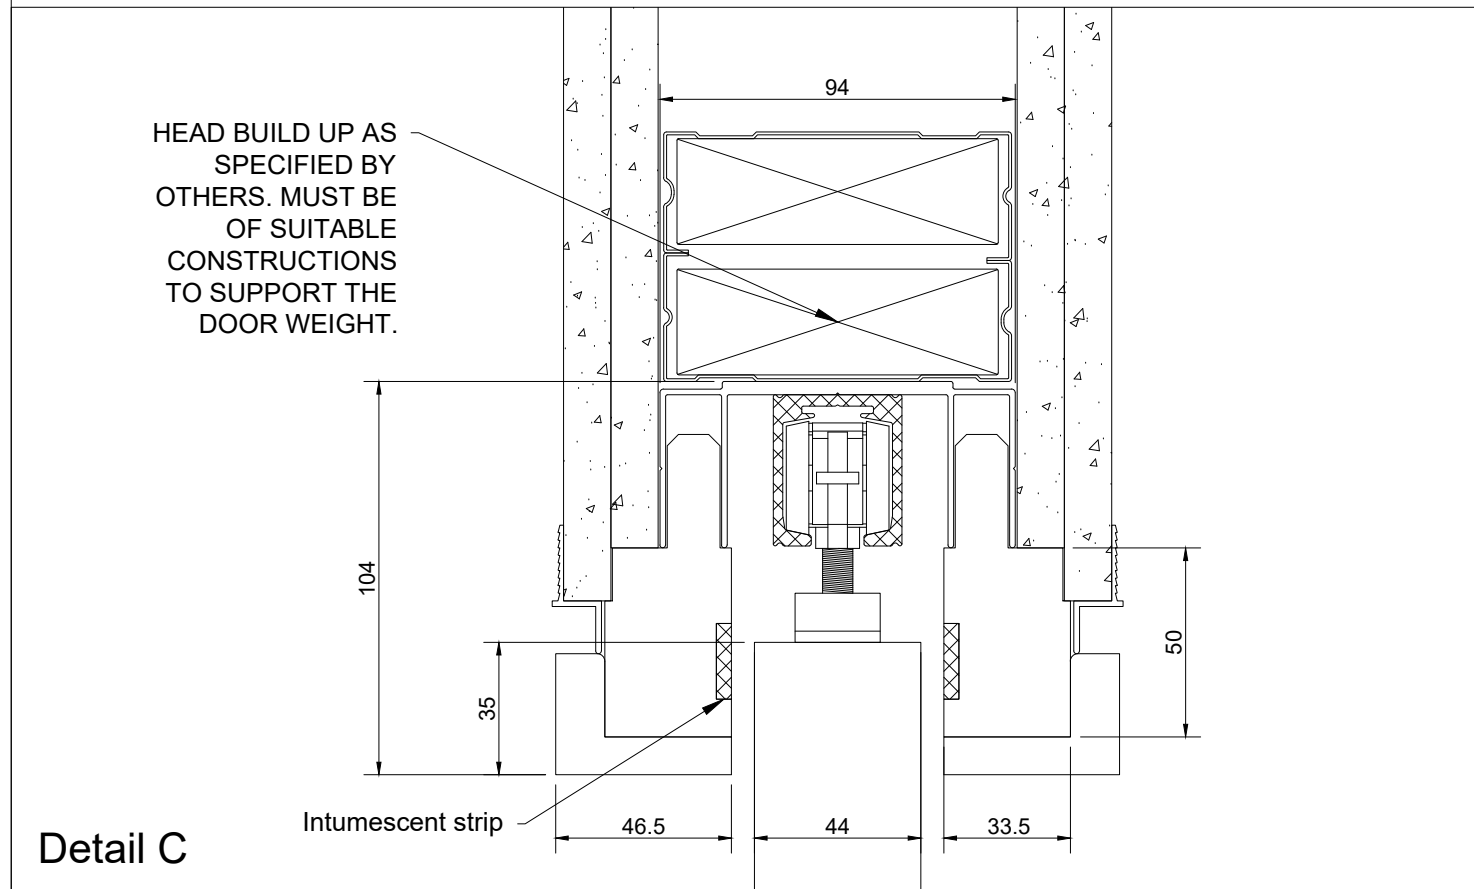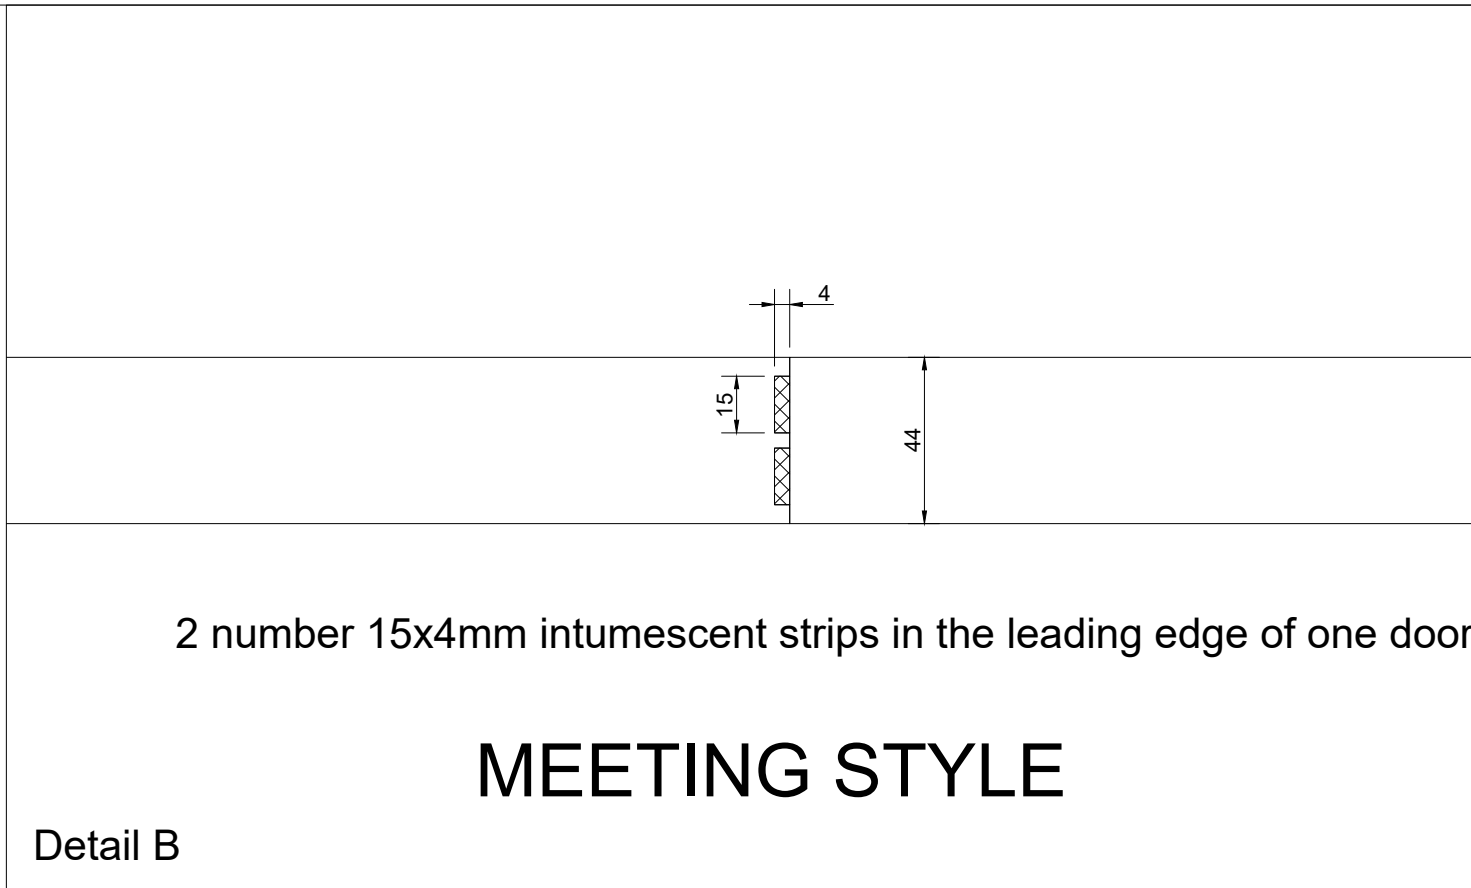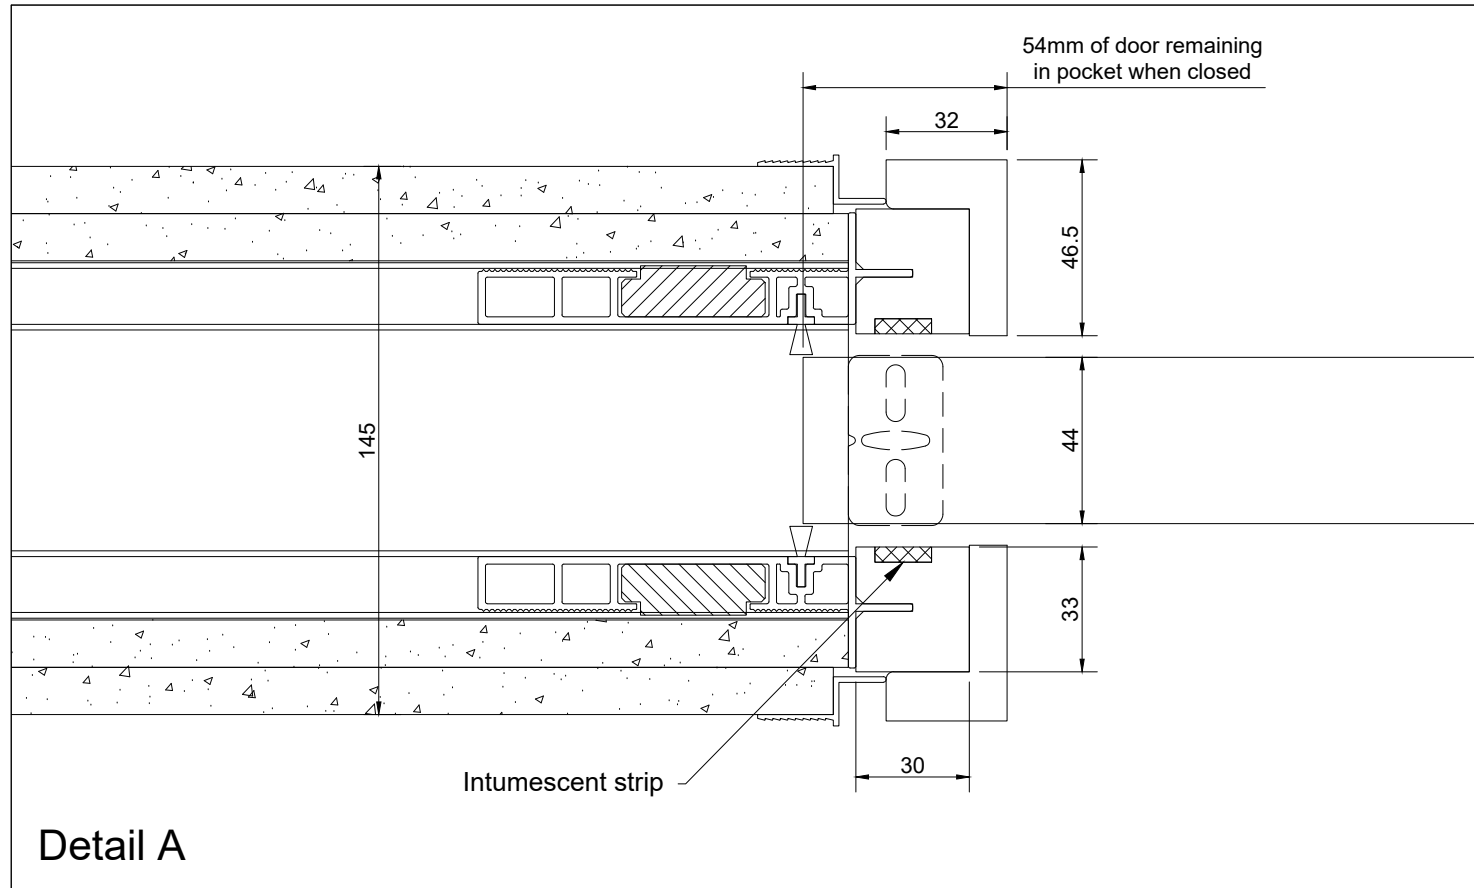

Wall details shown for information only, not for construction issue

Please note:
Wall build up to be certified by others.

FIRE RATING		EI30	
FIRE STOPPING		INCLUDED	
ACOUSTIC RATING		N/A	
Results declared reflect the optimum achievable within the limitations of the test standard and sites specific average results may vary where building elements of different materials interface altering natural acoustic deflection.			
A	FINISH:	N/A	COLOUR: N/A
ENIGMA		TOLERANCES IN mm UNLESS OTHERWISE NOTED X ± 1 X.X ±0.5 ANGULAR ±0.5 DEG	
A			
SEL-DRW-PRD-ENIG-2543			
Enigma Shadow Gap EI30 Double Kit Details		DO NOT SCALE PRINT	
		MILLIMETERS	REV. A
SCALE: 1:2 @ A3	SHEET: 5 OF 5		

Please report errors and omissions				MATERIAL:		N/A	FINISH:	N/A	COLOUR:	N/A
Remove all burrs and sharp edges.				PROJECT:		ENIGMA				
DRAWN:		CK	31/08/22	INT DWG NO:		N/A				
CHECKED:				EXT DWG NO:		SEL-DRW-PRD-ENIG-2543				
APPROVED:				DESCRIPTION:		Enigma Shadow Gap EI30 Double Kit Details				
A	First Issue.	CK	31/08/22	SCALE:		1:2 @ A3		SHEET:		5 OF 5
REV:	COMMENT:	REVISED BY:	DATE:	ENIGMA		SLIDING POCKET DOORS		DO NOT SCALE PRINT		REV. A