


Wall details shown for information only, not for construction issue

Please note:
Wall build up to be certified by others.

For detailed view A,B,C please refer to the final page of this document.

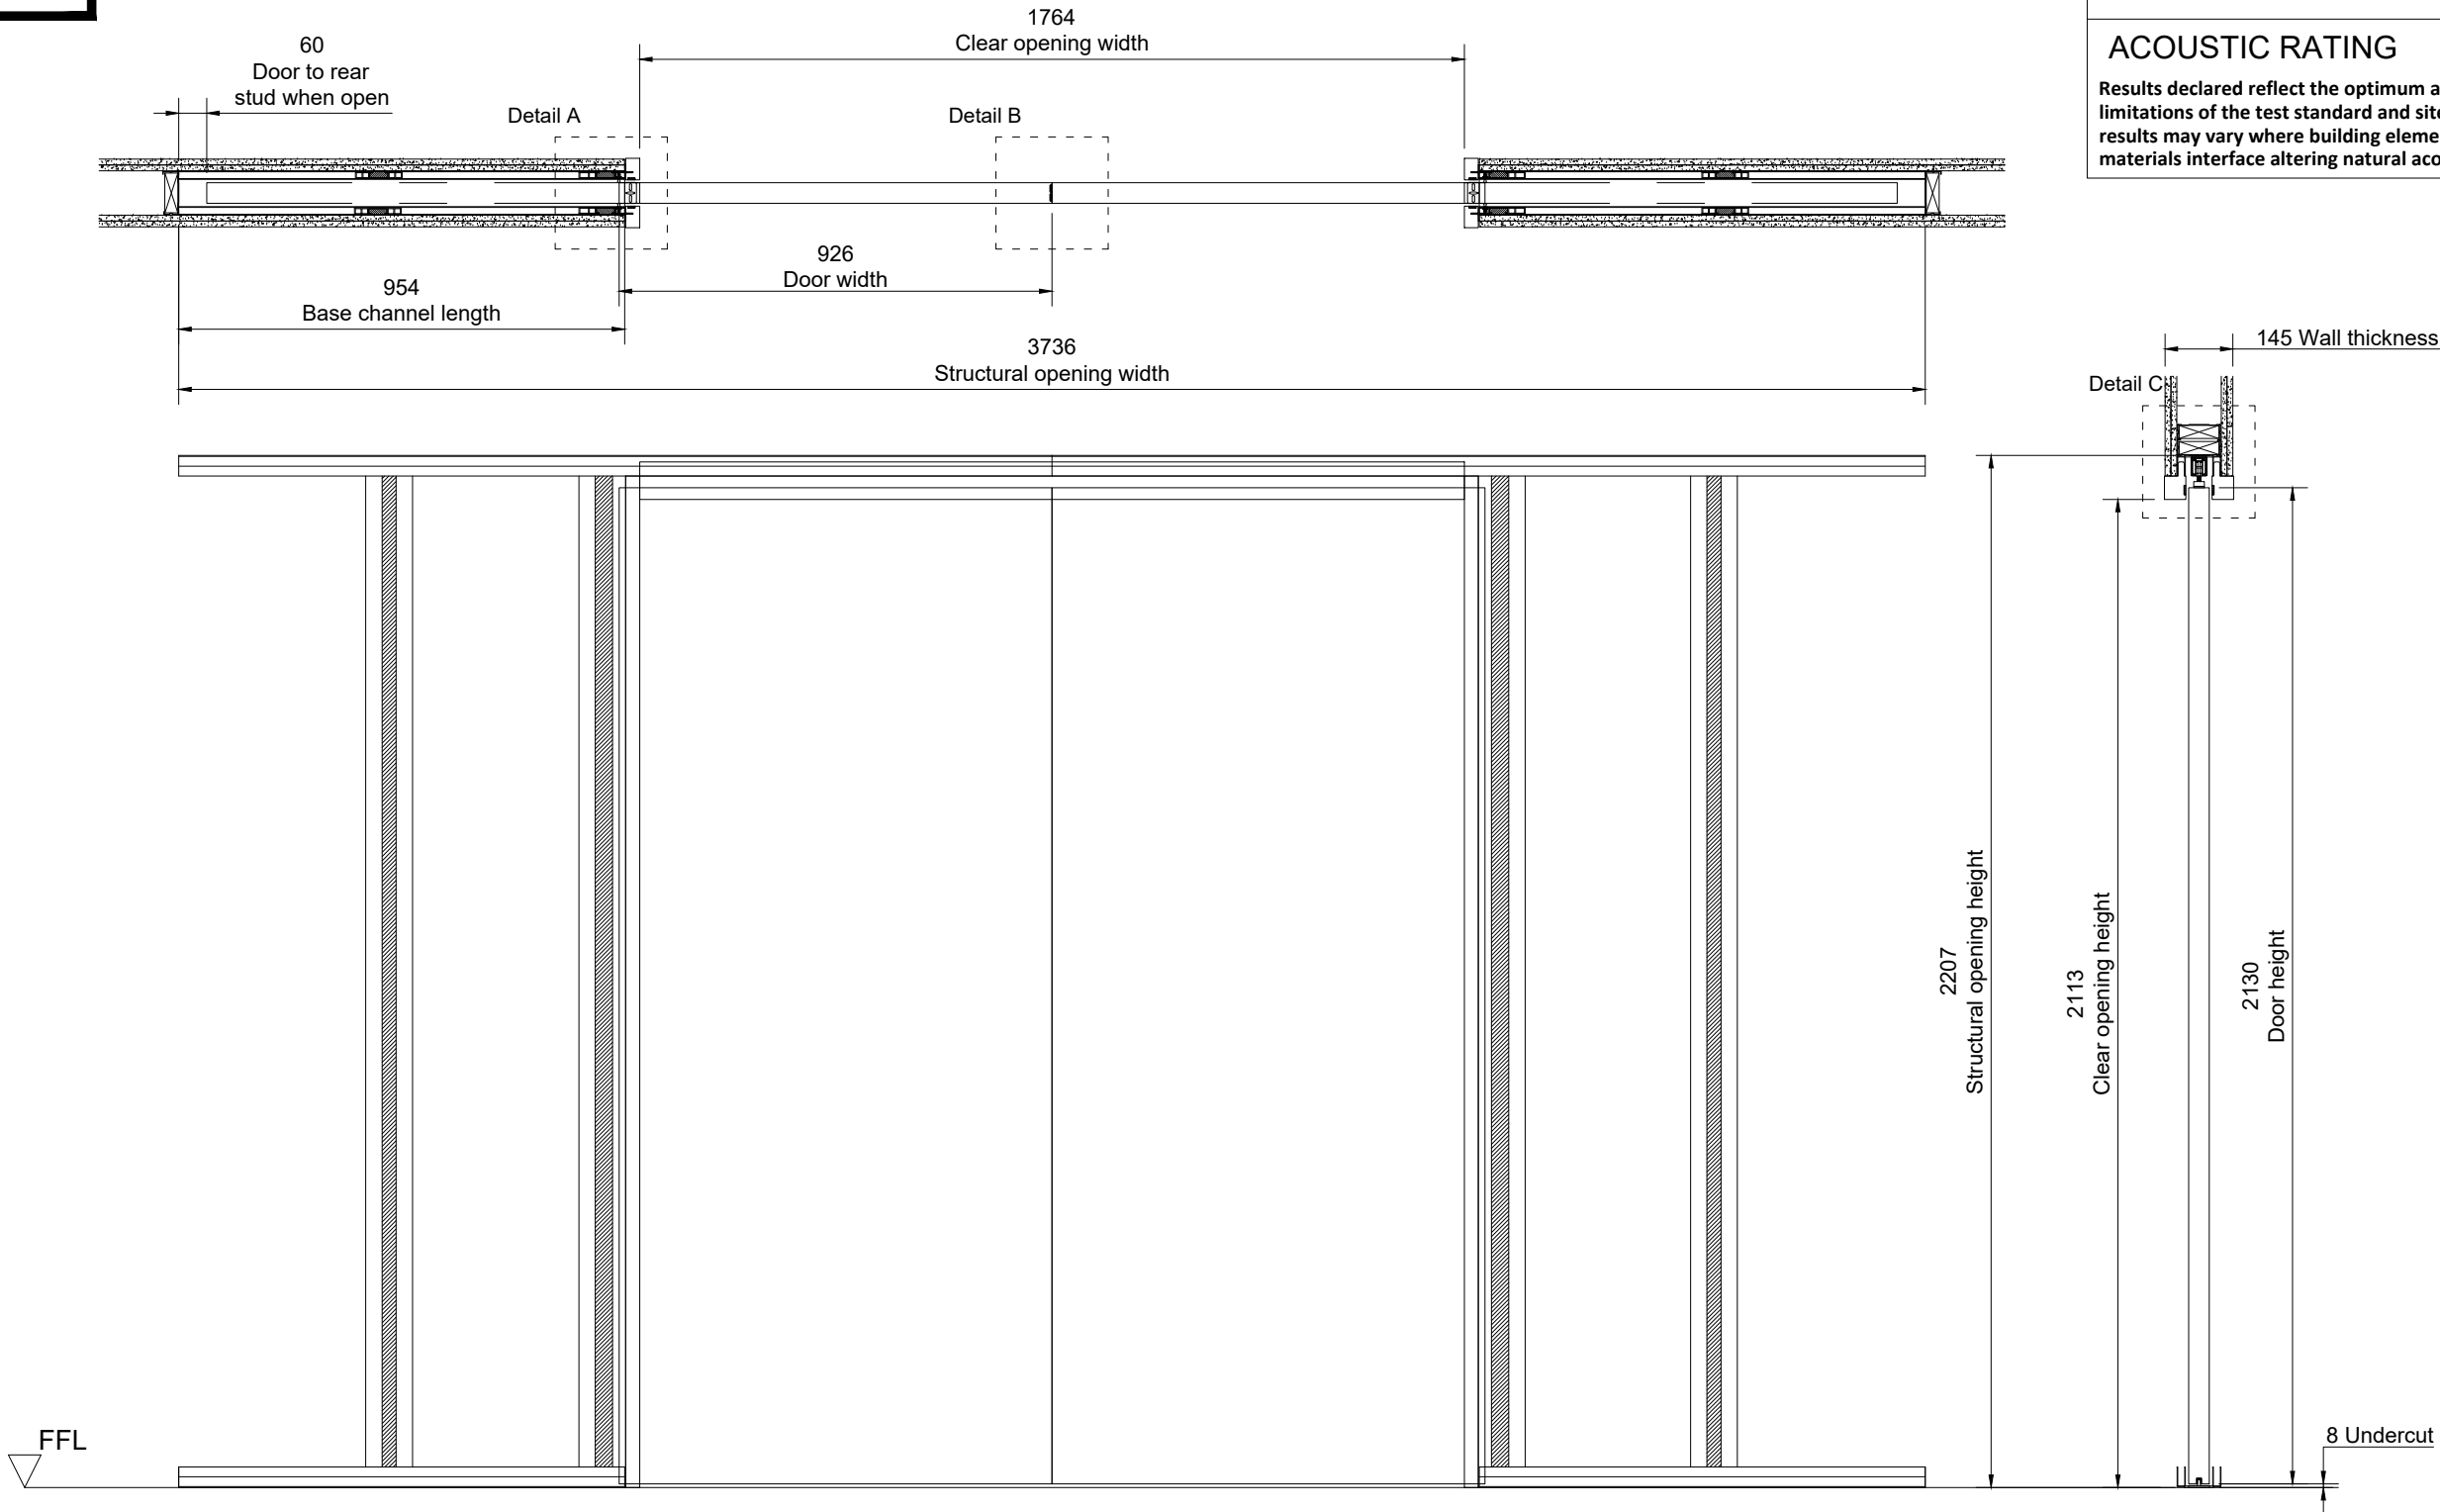

FIRE RATING	EI30
FIRE STOPPING	INCLUDED
ACOUSTIC RATING	N/A
Results declared reflect the optimum achievable within the limitations of the test standard and sites specific average results may vary where building elements of different materials interface altering natural acoustic deflection.	

Selo are not the designers responsible for any wall detail if shown, you should know that we are not aware of any fire test evidence for wall constructions which are not, standard as defined in EN1363-1:2020, nor is it our responsibility to establish if such evidence exists. Tested detail in accordance with EN1634-1, requires standard supporting wall constructions with a minimum of 200mm either side and above door frame. Flexible wall construction requirement is a minimum of 300mm between apertures. Outside of these minimum dimensions specific fire test evidence should be sought. All requirements of the Fire resistance field of application report from Warringtonfire, for the Selo product/s included in this drawing must be ensured, or an alternative fire assessment for any deviation including non-standard wall details must be sought from a competent and designated body for producing fire resistance assessments.

FOR FURTHER TECHNICAL DETAIL AND INFORMATION PLEASE
CONTACT THE SALES TEAM AT sales@enigmapocketdoors.com

Pocket kit suitable for doors within the following size ranges:
400-926mm wide and up to 2130mm high.


				Please report errors and omissions	MATERIAL:	N/A	FINISH:	N/A	COLOUR:	N/A
				Remove all burrs and sharp edges.	PROJECT:	ENIGMA DOUBLE BOARDED				TOLERANCES IN mm UNLESS OTHERWISE NOTED
				DRAWN: CK 16/08/22	INT DWG NO:	SEL-PRT-10140				X ± 1 X.X ±0.5 ANGULAR ±0.5 DEG
				CHECKED:	EXT DWG NO:	SEL-DRW-PRD-ENIG-2507				DO NOT SCALE PRINT
				APPROVED:	DESCRIPTION:	Enigma Visible EI30 Double Kit 400-926mm Double Boarded				MILLIMETERS
A	First Issue.	CK	16/08/22	ENIGMA. SLIDING POCKET DOORS				SCALE: 1:16 @ A3	SHEET: 1 OF 5	REV. A
REV:	COMMENT:	REVISED BY:	DATE:							

Wall details shown for information only, not for construction issue

Please note:
Wall build up to be certified by others.

For detailed view A,B,C please refer to the final page of this document.


FIRE RATING	EI30
FIRE STOPPING	INCLUDED
ACOUSTIC RATING	N/A
Results declared reflect the optimum achievable within the limitations of the test standard and sites specific average results may vary where building elements of different materials interface altering natural acoustic deflection.	

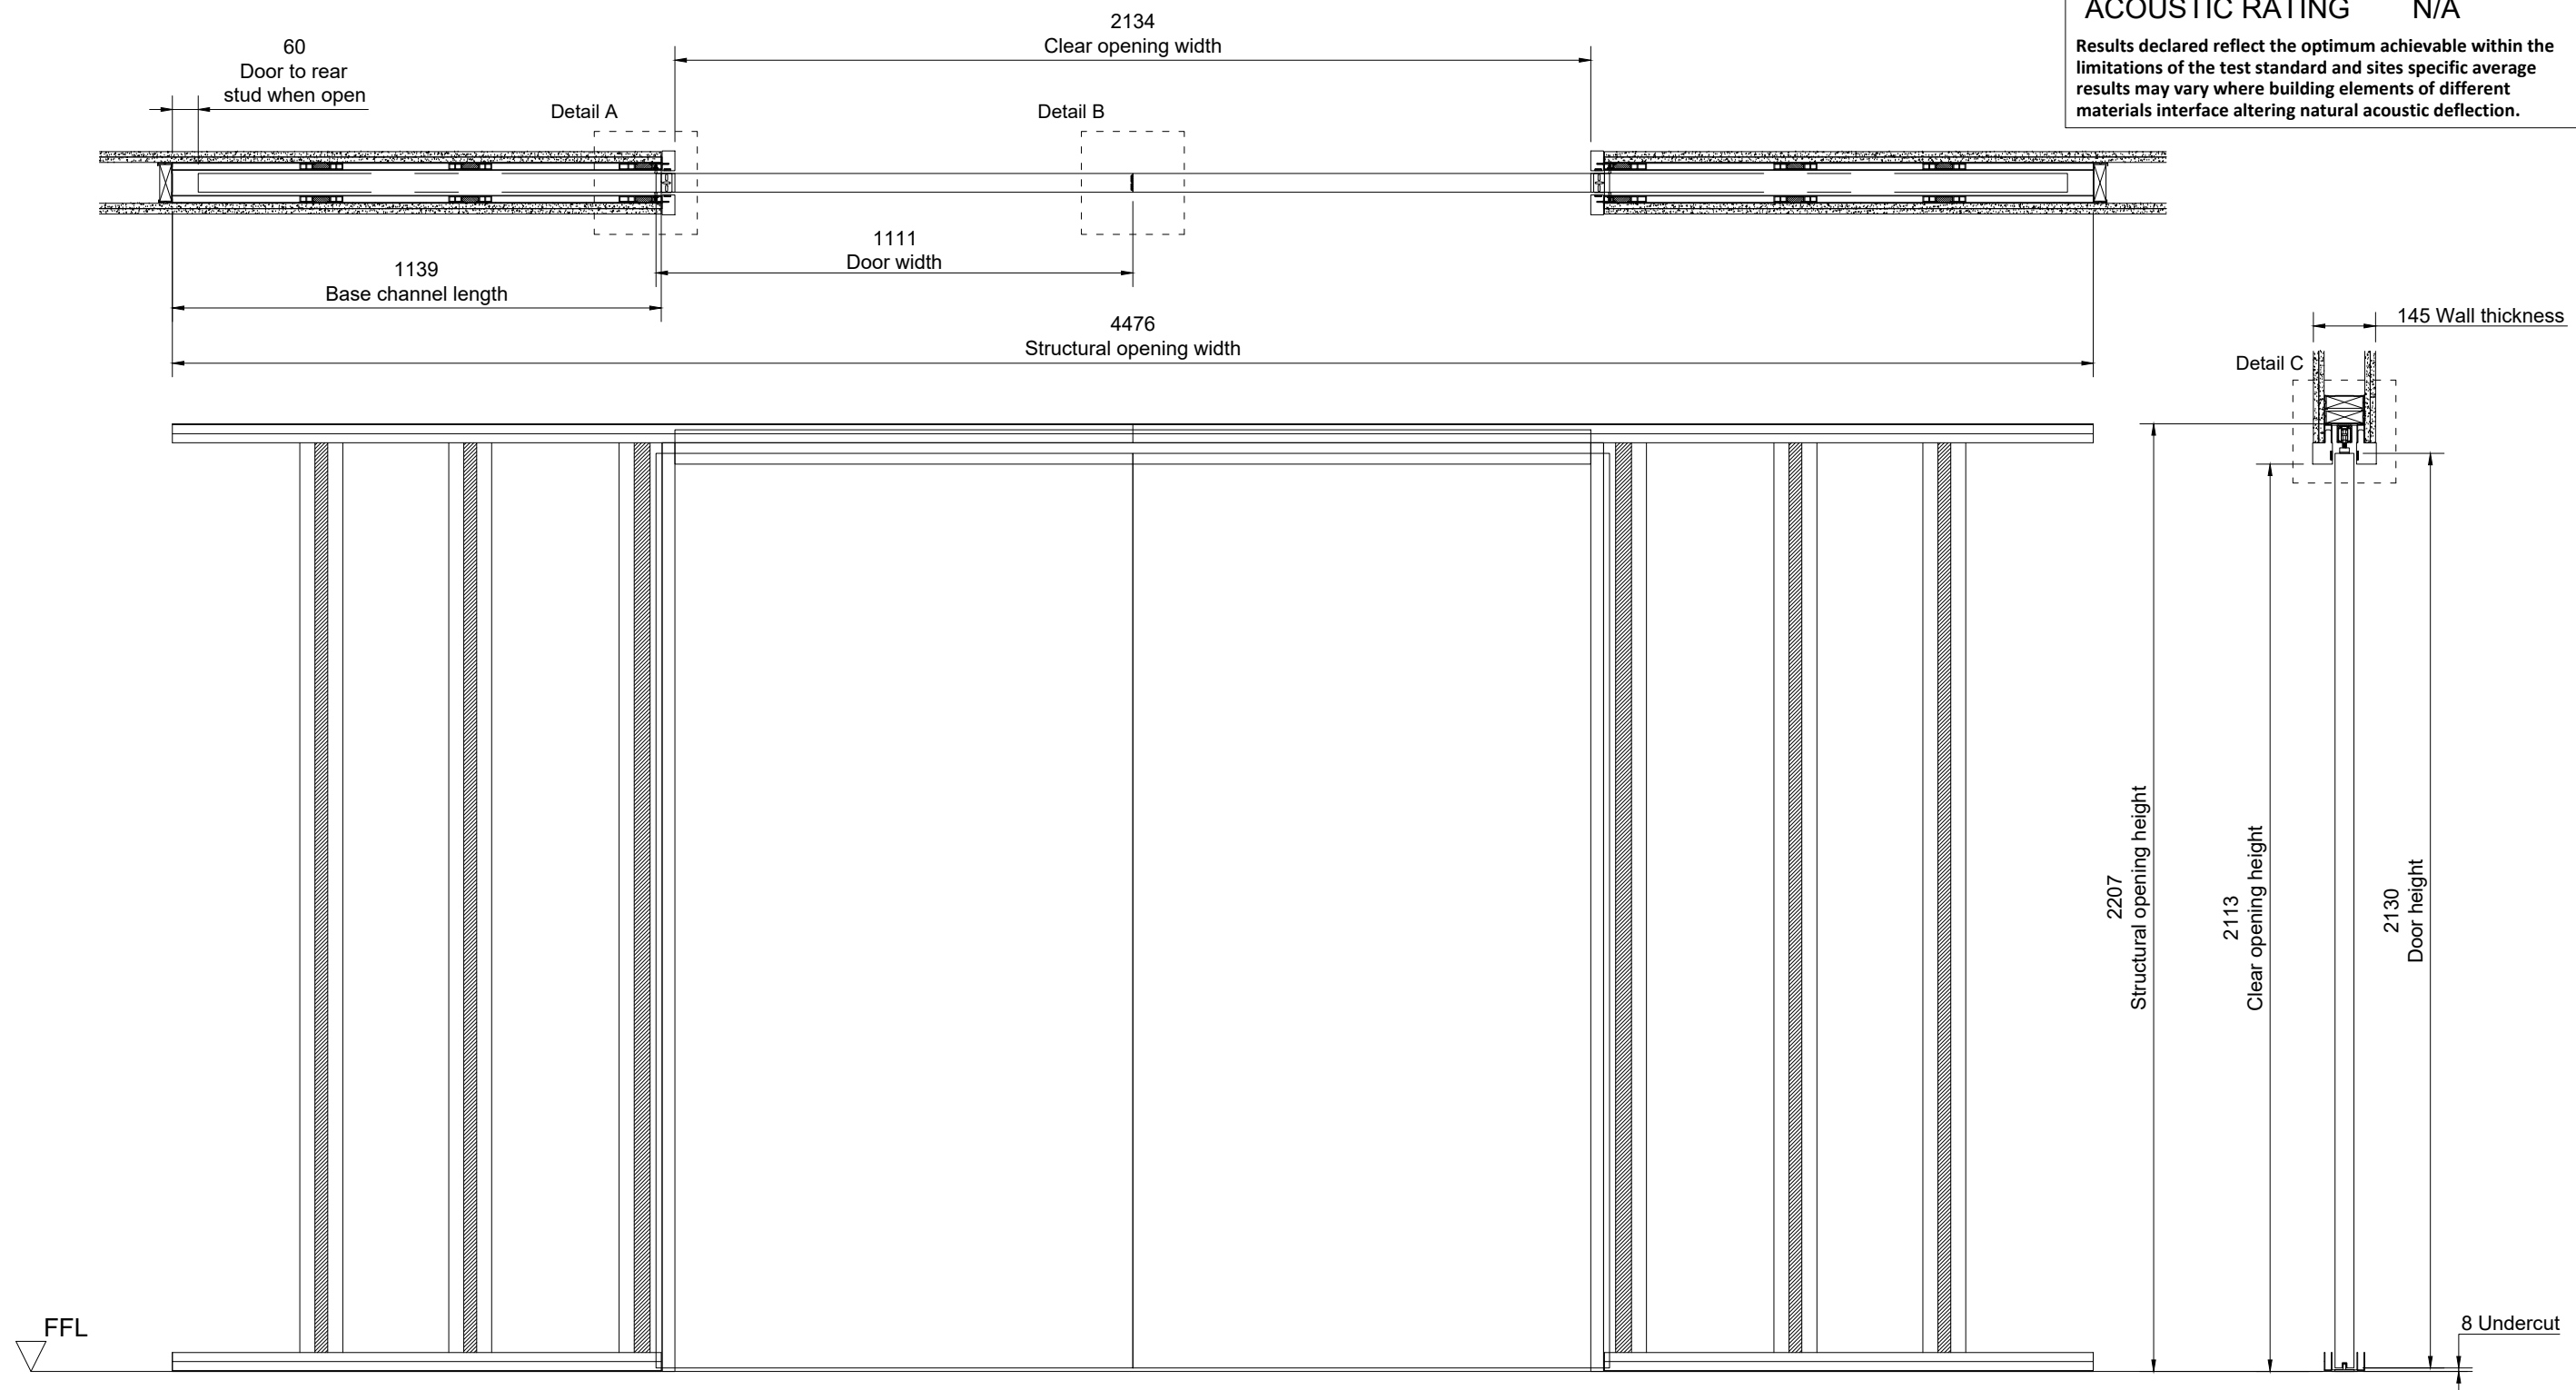

Selo are not the designers responsible for any wall detail if shown, you should know that we are not aware of any fire test evidence for wall constructions which are not, standard as defined in EN1363-1:2020, nor is it our responsibility to establish if such evidence exists. Tested detail in accordance with EN1634-1, requires standard supporting wall constructions with a minimum of 200mm either side and above door frame. Flexible wall construction requirement is a minimum of 300mm between apertures. Outside of these minimum dimensions specific fire test evidence should be sought. All requirements of the Fire resistance field of application report from Warringtonfire, for the Selo product/s included in this drawing must be ensured, or an alternative fire assessment for any deviation including non-standard wall details must be sought from a competent and designated body for producing fire resistance assessments.

FOR FURTHER TECHNICAL DETAIL AND INFORMATION PLEASE
CONTACT THE SALES TEAM AT sales@enigmapocketdoors.com

Pocket kit suitable for doors within the following size ranges:
927-1111mm wide and up to 2130mm high.


				Please report errors and omissions		MATERIAL:	N/A	FINISH:	N/A	COLOUR:	N/A
				Remove all burrs and sharp edges.		PROJECT:	ENIGMA DOUBLE BOARDED			TOLERANCES IN mm UNLESS OTHERWISE NOTED	
				DRAWN:	CK	16/08/22	INT DWG NO:	SEL-PRT-10141			X ± 1
				CHECKED:			EXT DWG NO:	SEL-DRW-PRD-ENIG-2507			X.X ±0.5
				APPROVED:			DESCRIPTION:	Enigma Visible EI30 Double Kit 927-1111mm Double Boarded			ANGULAR ±0.5 DEG
A	First Issue.	CK	16/08/22	<div>ENIGMA</div> <div>SLIDING POCKET DOORS</div>							DO NOT SCALE PRINT
REV:	COMMENT:	REVISED BY:	DATE:					SCALE: 1:16 @ A3 SHEET: 2 OF 5			MILLIMETERS
											<div>A</div>

Drawing is provided to customers free of charge and the details shown are subject to the accuracy of the information provided to SELO at the time the drawing was originally requested. No duty of care is owed to the recipient or ant other third party and SELO cannot accept liability in respect to the details shown. The drawing should therefore be approved by the project design and management authority before use to ensure it meets with their specific requirements. It should also be read in conjunction with SELO's current literature available at www.selo-uk.com


Wall details shown for information only, not for construction issue

Please note:

Wall build up to be certified by others.

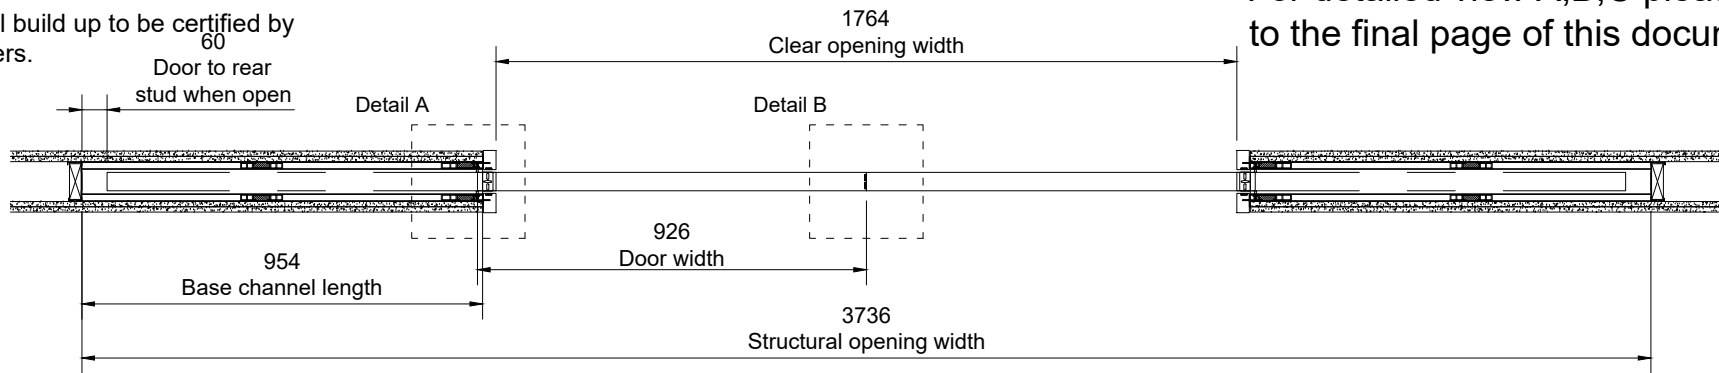


 
FIRE RATING	EI30
FIRE STOPPING	INCLUDED
ACOUSTIC RATING	N/A
Results declared reflect the optimum achievable within the limitations of the test standard and sites specific average results may vary where building elements of different materials interface altering natural acoustic deflection.	

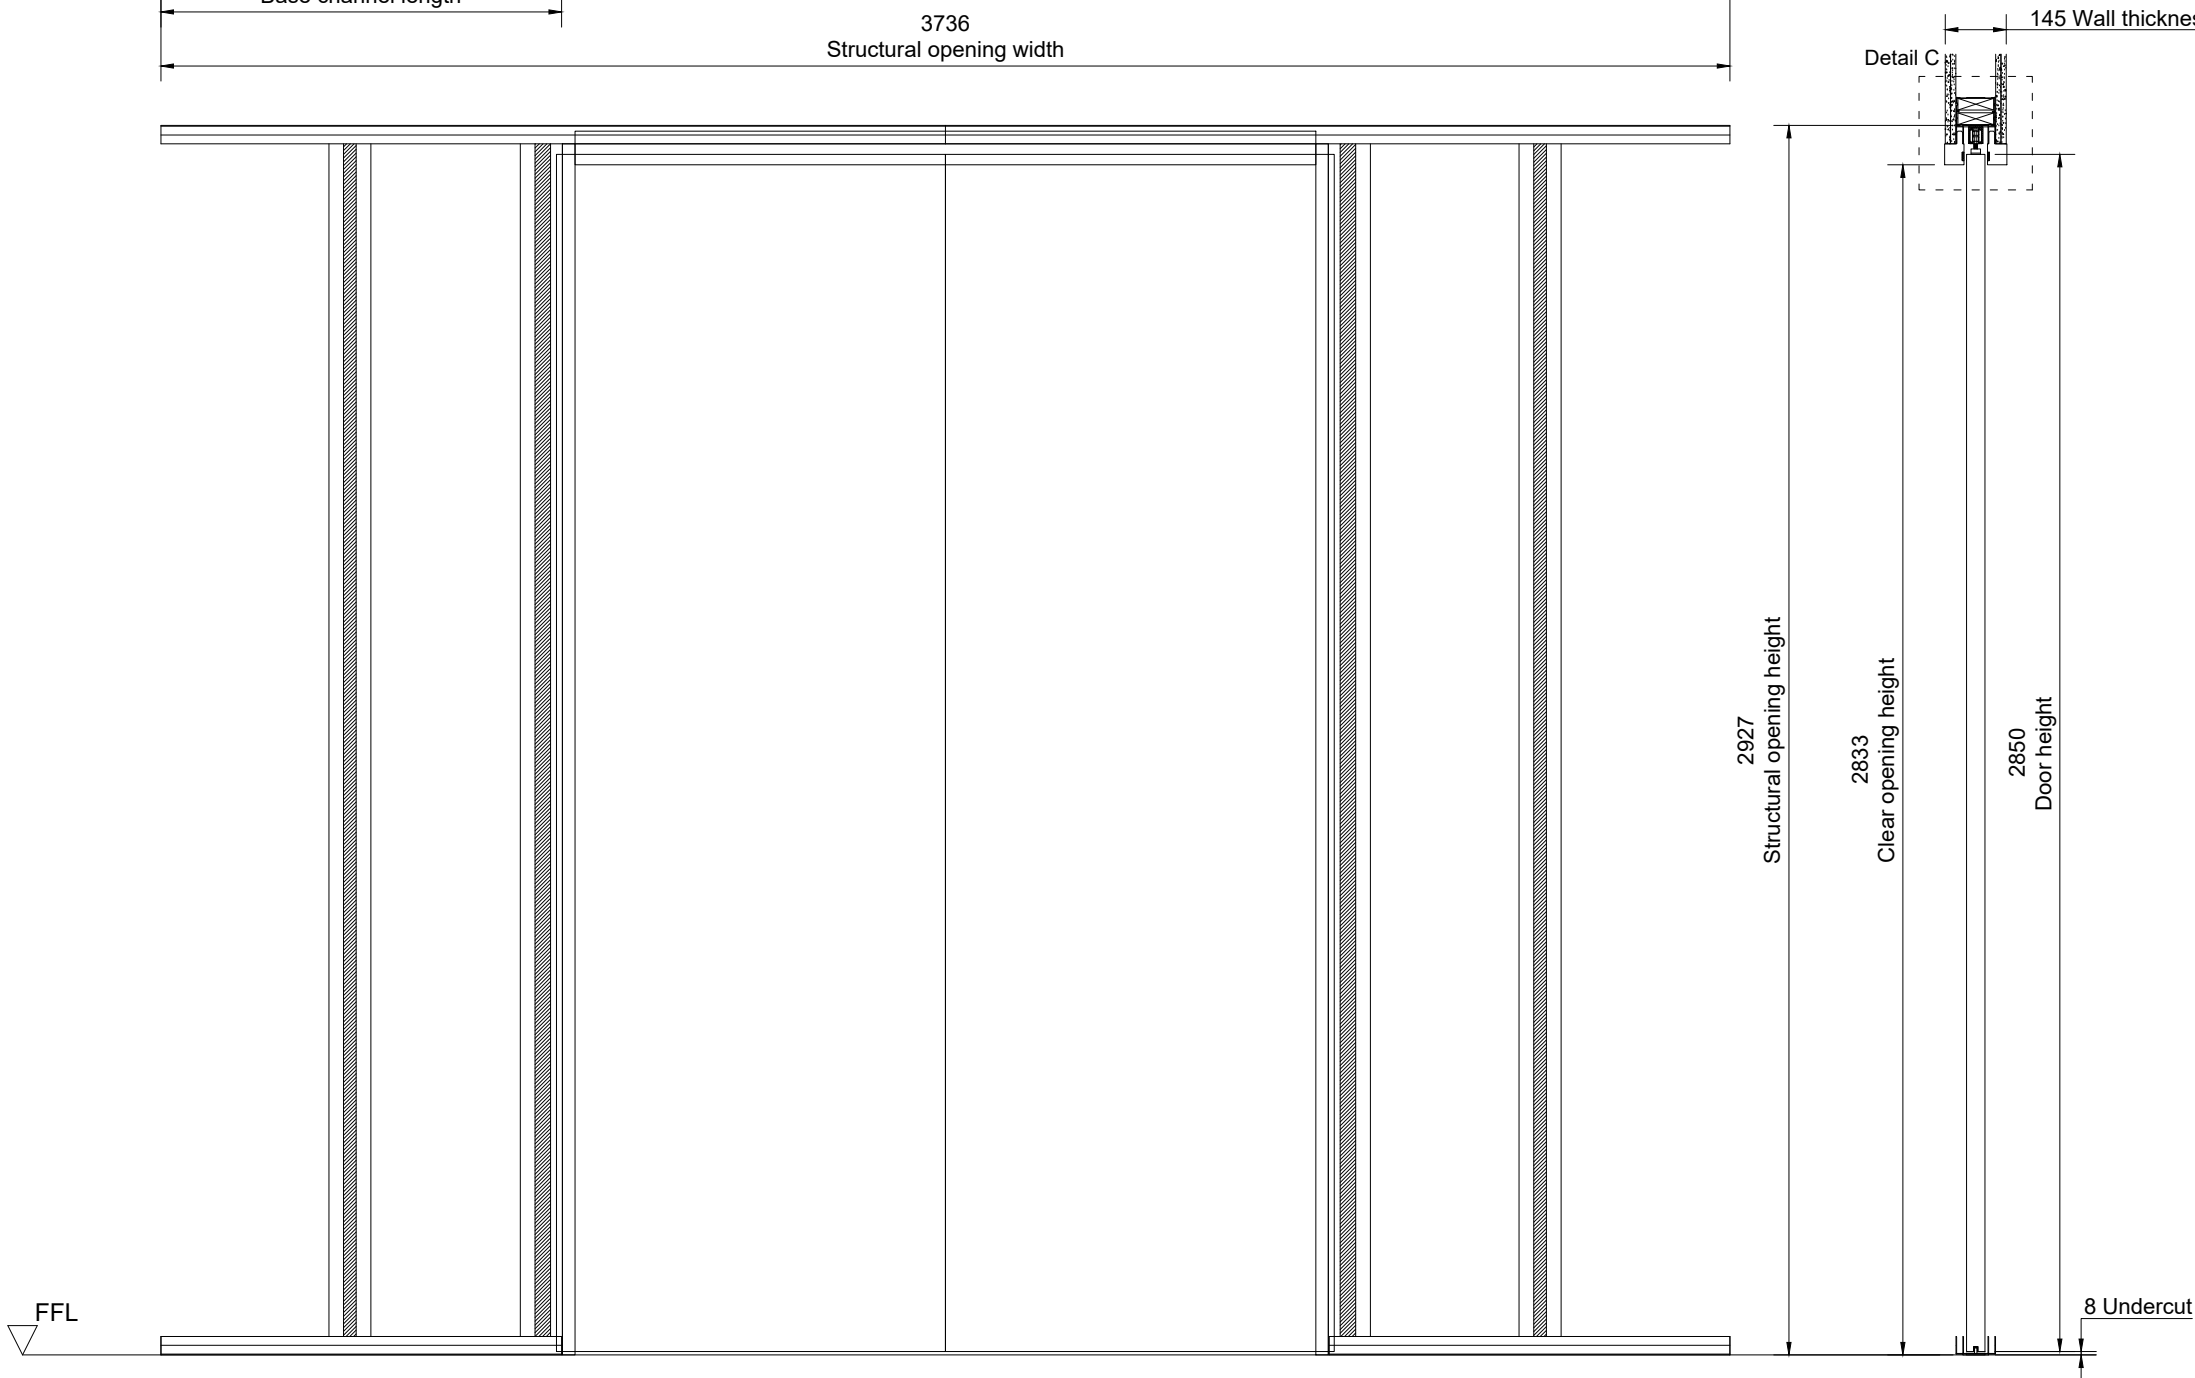

Selo are not the designers responsible for any wall detail if shown, you should know that we are not aware of any fire test evidence for wall constructions which are not, standard as defined in EN1363-1:2020, nor is it our responsibility to establish if such evidence exists. Tested detail in accordance with EN1634-1, requires standard supporting wall constructions with a minimum of 200mm either side and above door frame. Flexible wall construction requirement is a minimum of 300mm between apertures. Outside of these minimum dimensions specific fire test evidence should be sought. All requirements of the Fire resistance field of application report from Warringtonfire, for the Selo product/s included in this drawing must be ensured, or an alternative fire assessment for any deviation including non-standard wall details must be sought from a competent and designated body for producing fire resistance assessments.

FOR FURTHER TECHNICAL DETAIL AND INFORMATION PLEASE
CONTACT THE SALES TEAM AT sales@enigmapocketdoors.com

Pocket kit suitable for doors within the following size ranges:
400-926mm wide and up to 2850mm high.


				Please report errors and omissions		MATERIAL:	N/A	FINISH:	N/A	COLOUR:	N/A		
				Remove all burrs and sharp edges.		PROJECT:	ENIGMA DOUBLE BOARDED				TOLERANCES IN mm UNLESS OTHERWISE NOTED		
				DRAWN:	CK	16/08/22	INT DWG NO:	SEL-PRT-10142				X	± 1
				CHECKED:			EXT DWG NO:	SEL-DRW-PRD-ENIG-2507				X.X	±0.5
				APPROVED:			DESCRIPTION:	Enigma Visible Tall EI30 Double Kit 400-926mm Double Boarded				ANGULAR	±0.5 DEG
A	First Issue.	CK	16/08/22					DO NOT SCALE PRINT		MILLIMETERS	REV.		
REV:	COMMENT:	REVISED BY:	DATE:					SCALE: 1:18 @ A3 SHEET: 3 OF 5			<div>A</div>		

Wall details shown for information only, not for construction issue

Please note:
Wall build up to be certified by others.

For detailed view A,B,C please refer to the final page of this document.

FIRE RATING	EI30
FIRE STOPPING	INCLUDED
ACOUSTIC RATING	N/A
Results declared reflect the optimum achievable within the limitations of the test standard and sites specific average results may vary where building elements of different materials interface altering natural acoustic deflection.	

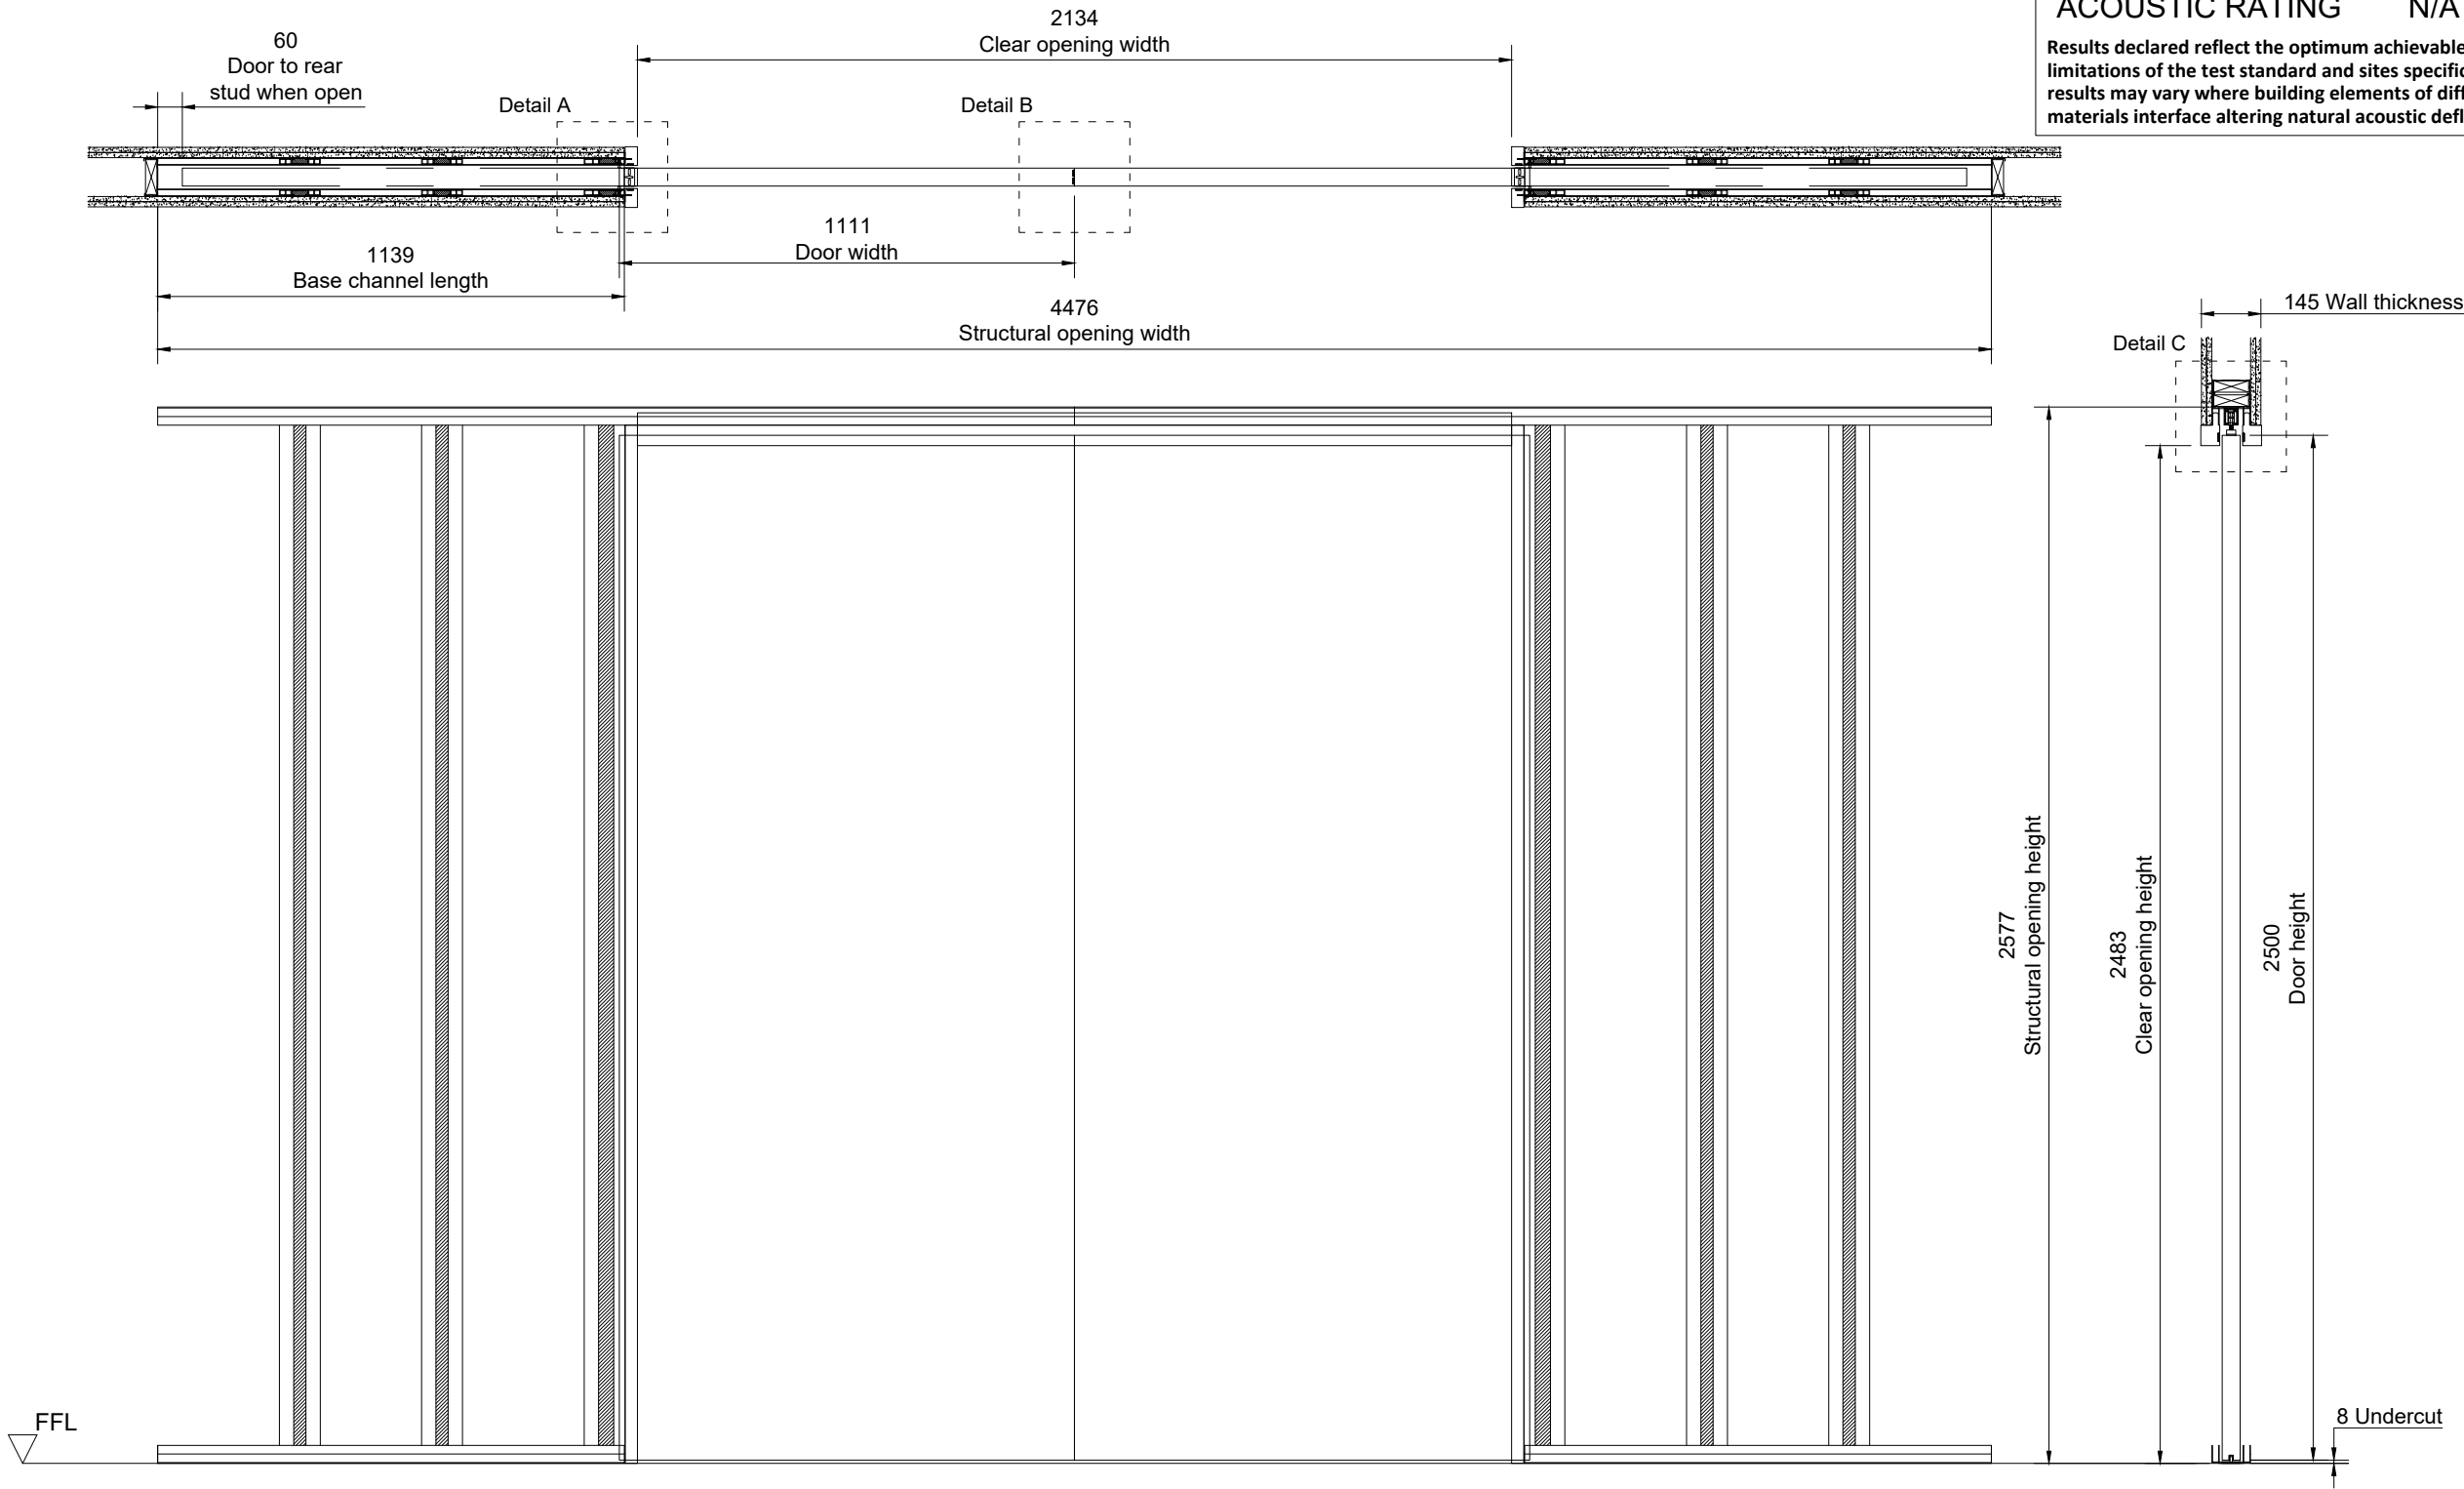




Selo are not the designers responsible for any wall detail if shown, you should know that we are not aware of any fire test evidence for wall constructions which are not, standard as defined in EN1363-1:2020, nor is it our responsibility to establish if such evidence exists. Tested detail in accordance with EN1634-1, requires standard supporting wall constructions with a minimum of 200mm either side and above door frame. Flexible wall construction requirement is a minimum of 300mm between apertures. Outside of these minimum dimensions specific fire test evidence should be sought.

All requirements of the Fire resistance field of application report from Warringtonfire, for the Selo product/s included in this drawing must be ensured, or an alternative fire assessment for any deviation including non-standard wall details must be sought from a competent and designated body for producing fire resistance assessments.

FOR FURTHER TECHNICAL DETAIL AND INFORMATION PLEASE
CONTACT THE SALES TEAM AT sales@enigmapocketdoors.com


Pocket kit suitable for doors within the following size ranges:
927-1111mm wide and up to 2500mm high.

A	First Issue.	CK	16/08/22	Please report errors and omissions	MATERIAL:	N/A	FINISH:	N/A	COLOUR:	N/A
				Remove all burrs and sharp edges.	PROJECT:	ENIGMA DOUBLE BOARDED				TOLERANCES IN mm UNLESS OTHERWISE NOTED
				DRAWN: CK 16/08/22	INT DWG NO:	SEL-PRT-10143				X ± 1 X.X ± 0.5 ANGULAR ± 0.5 DEG
				CHECKED:	EXT DWG NO:	SEL-DRW-PRD-ENIG-2507				DO NOT SCALE PRINT
				APPROVED:	DESCRIPTION:	Enigma Visible Tall EI30 Double Kit 927-1111mm Double Boarded				MILLIMETERS
REV:	COMMENT:	REVISED BY:	DATE:	ENIGMA SLIDING POCKET DOORS		SCALE:	1:18 @ A3	SHEET:	4 OF 5	REV. A

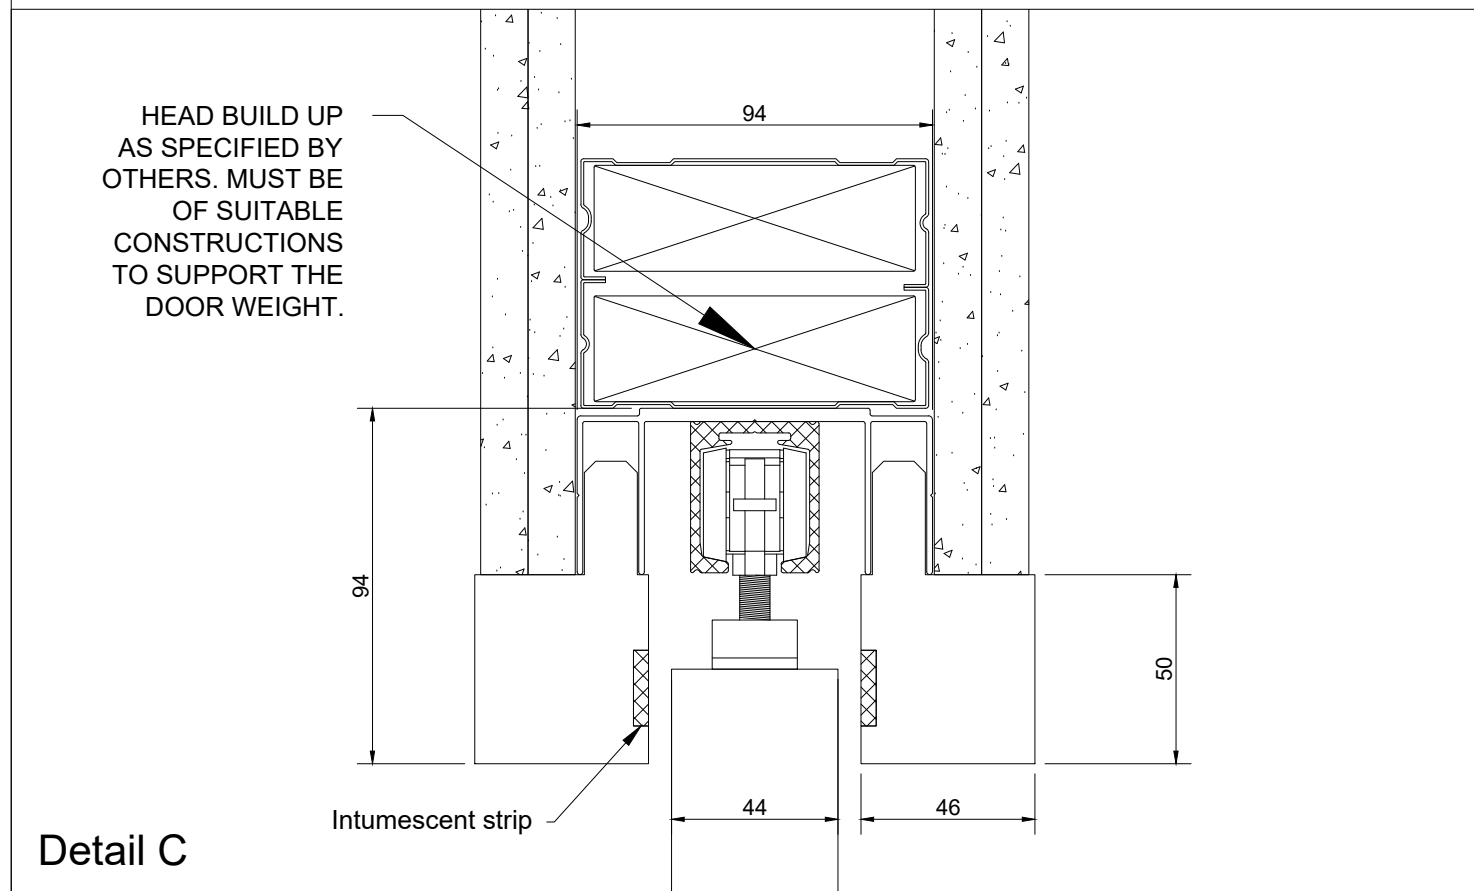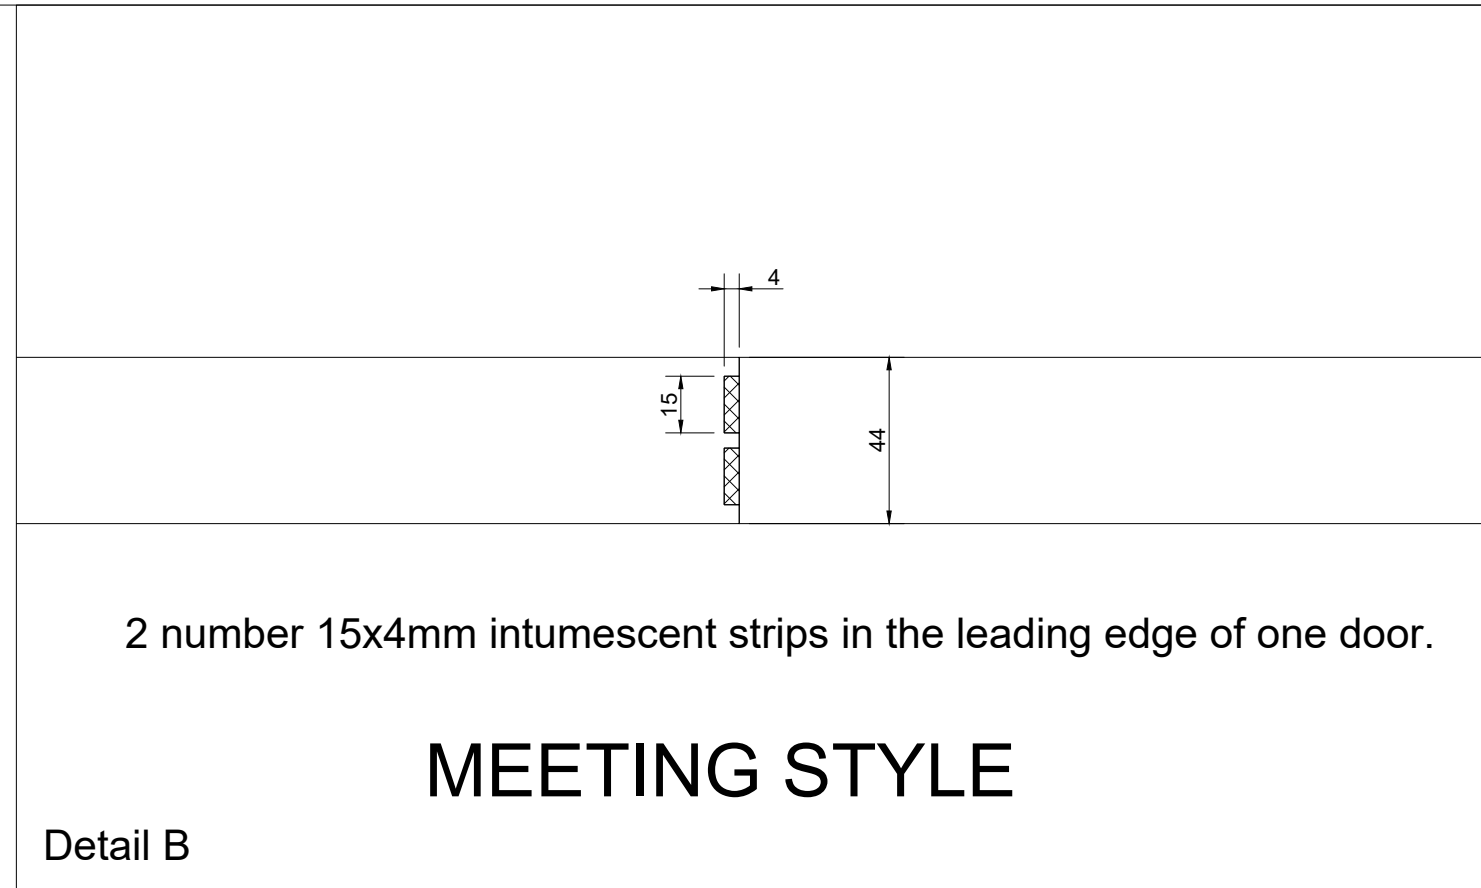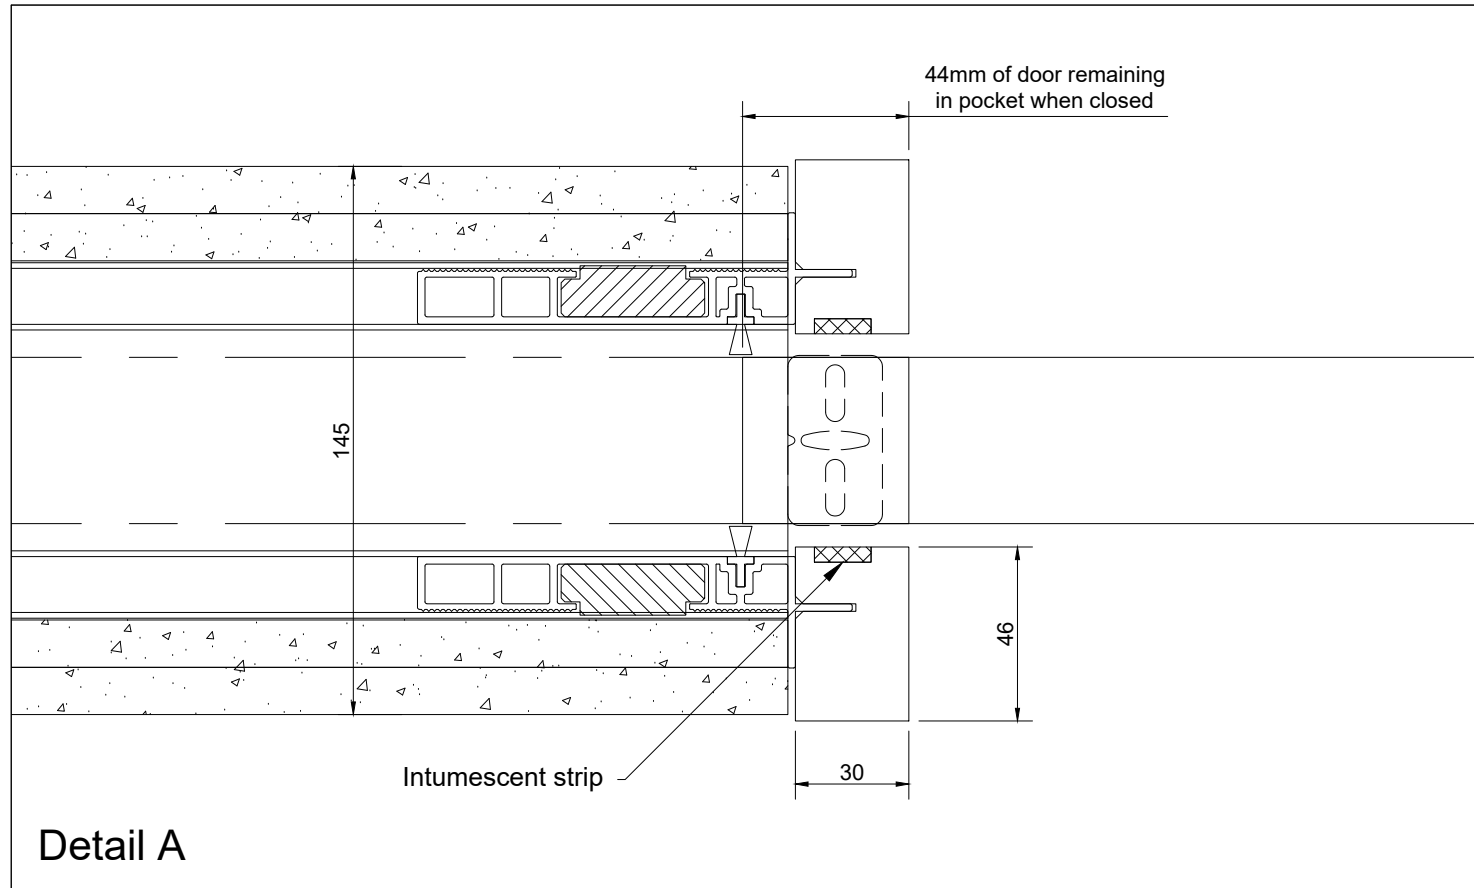

Wall details shown for information only, not for construction issue

Please note:
Wall build up to be certified by others.

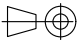FIRE RATING		EI30		
FIRE STOPPING		INCLUDED		
ACOUSTIC RATING		N/A		
Results declared reflect the optimum achievable within the limitations of the test standard and sites specific average results may vary where building elements of different materials interface altering natural acoustic deflection.				
A	FINISH:	N/A	COLOUR:	N/A
IGMA DOUBLE BOARDED			TOLERANCES IN mm UNLESS OTHERWISE NOTED X ± 1 X.X ±0.5 ANGULAR ±0.5 DEG	
A				
L-DRW-PRD-ENIG-2507				
igma Visible EI30 Double Kit Details uble Boarded			DO NOT SCALE PRINT	
			MILLIMETERS	
SCALE: 1:2 @ A3			SHEET: 5 OF 5	
				
			<div>REV. A</div>	

				Please report errors and omissions		MATERIAL:		N/A		FINISH:		N/A		COLOUR:		N/A			
				Remove all burrs and sharp edges.		PROJECT:		ENIGMA DOUBLE BOARDED						TOLERANCES IN mm UNLESS OTHERWISE NOTED					
				DRAWN:		CK		16/08/22		INT DWG NO:		N/A							
				CHECKED:						EXT DWG NO:		SEL-DRW-PRD-ENIG-2507							
				APPROVED:						DESCRIPTION:		Enigma Visible EI30 Double Kit Details Double Boarded							
				A		First Issue.		CK		16/08/22		ENIGMA		DO NOT SCALE PRINT					
				REV:		COMMENT:		REVISED BY:		DATE:		SLIDING POCKET DOORS		MILLIMETERS					
												SCALE: 1:2 @ A3		SHEET: 5 OF 5		REV. A			