


**Wall details shown for information only, not for construction issue**

**Please note:**

Wall build up to be certified by others.  
Metal Trims to be measured and cut on site once kit is installed.

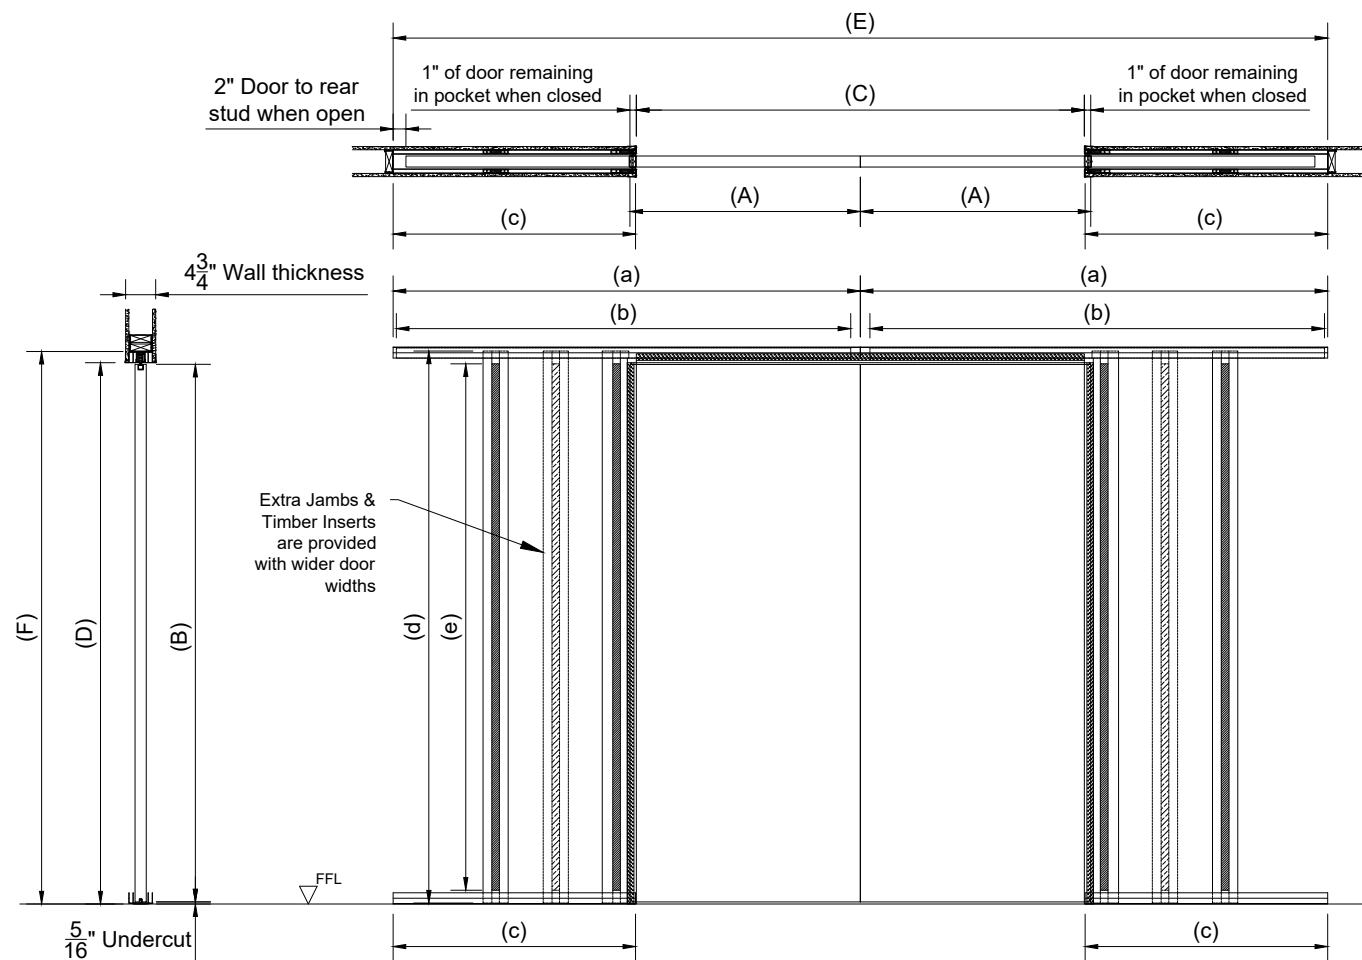

**Kit Dimensions**

<b>A</b>	Door Width = 2' To 5'
<b>B</b>	Door Height = Up To 8'
<b>C</b>	Clear Opening Width = (2 x A) - 2"
<b>D</b>	Clear Opening Height = B + 9/16"
<b>E</b>	Structural Opening Width = (4 x A) + 2"
<b>F</b>	Structural Opening Height = B + 2 5/16"

**Cut Lengths**

	<b>a</b>	Head Channel = E / 2
	<b>b</b>	Track Length = a - 2"
	<b>c</b>	Base Channel = A + 1 7/8"
	<b>d</b>	Jambs = F - 3/4"
	<b>e</b>	Timber Insert = d - 4"

**Kit Table**

Door Width	Door Height	Kit Code
2' - 3'	Up To 7'	SEL-PRT-10170
3' 1/16" - 4'	Up To 7'	SEL-PRT-10171
4' 1/16" - 5'	Up To 7'	SEL-PRT-10172
2' - 3'	7' 1/16" To 8'	SEL-PRT-10173
3' 1/16" - 4'	7' 1/16" To 8'	SEL-PRT-10174
4' 1/16" - 5'	7' 1/16" To 8'	SEL-PRT-10175

Pocket Kit Suitable for doors between 2' to 5' Wide & Up to 8' High. Please See the kit table for more information

Stud work and drywall shown for reference only.

For further technical detail and information please

Contact the sales team at [sales@enigmapocketdoors.com](mailto:sales@enigmapocketdoors.com)

Please report errors and omissions		MATERIAL:	N/A	FINISH:	N/A	COLOR:	N/A
Remove all burrs and sharp edges.		PROJECT:	Enigma USA		TOLERANCES IN Inches UNLESS OTHERWISE NOTED		
DRAWN:	CK 13/02/24	INT DWG NO:	SEL-DRW-PRD-ENIG-3521		X ANGULAR ± 1/8 ±0.5 DEG		
CHECKED:	GT 13/02/24	EXT DWG NO:	N/A		DO NOT SCALE PRINT		
APPROVED:		DESCRIPTION:	Enigma Concealed NFR Double Kit		MILLIMETERS		
REV: A	First Issue.	CK	13/02/24				
REVISION:	COMMENT:	REVISED BY:	DATE:			SCALE: NTS	SHEET: 1 OF 1